

System Overview


Deck:	Non-Nailable Roof Deck
Base Sheet:	80# Granule Surfaced Cap Sheet (Inverted)
Asphalt Emulsion:	30 Gal
Fiberglass Roving:	16 Lbs
Coating:	CA Title 24 Cool Roof Reflective Coating (3 Gal. / 100 Sq.Ft.)

CA TITLE 24 COOL ROOF REFLECTIVE COATING (3 GAL. / 100 SQ.FT.)

NCNN-1B-16-30-A WEATHERWELD APPLICATION
30 GAL / 100 SQ. FT. ASPHALT EMULSION
16 LBS / 100 SQ. FT. FIBERGLASS ROVING

1-90 MINERAL SURFACED CAP SHEET (INVERTED)

EXISTING NON-NAILABLE ROOF DECK

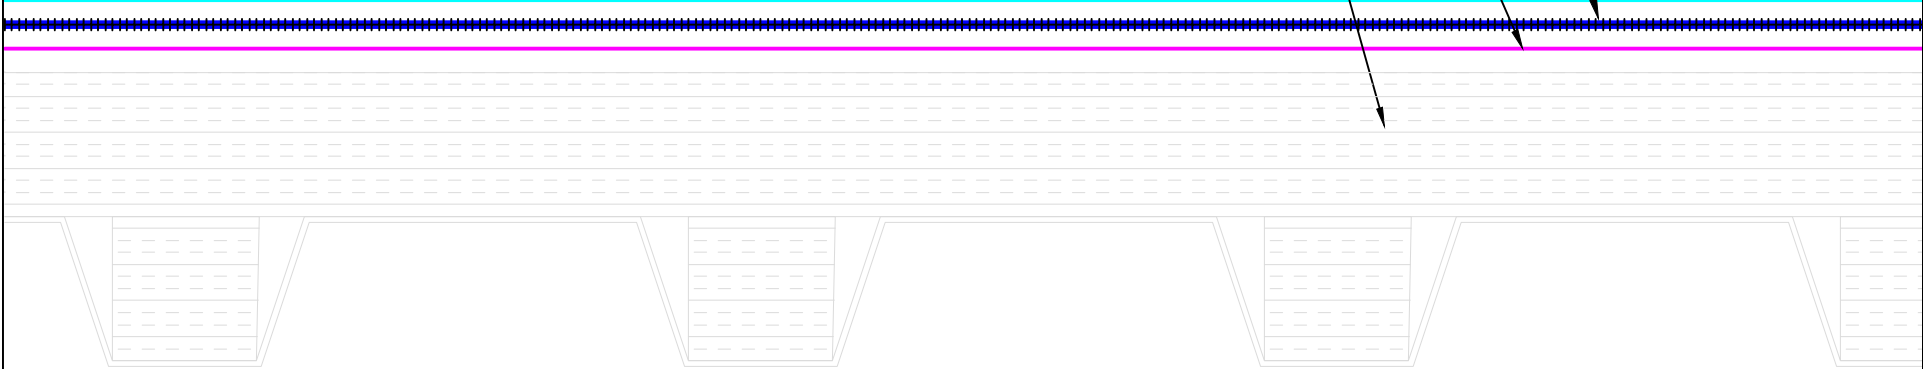

SYSTEM:

NCNN-1B-16-30-A



A DIVISION OF LIQUIFORM TECHNOLOGIES, INC.

9757 7th Street
Suite 803
Rancho Cucamonga, CA 91730-5297
(888) 440-3224
www.weatherweld.com

PREPARED FOR:

DRAWING TITLE:
SYSTEM OVERVIEW


DESIGNED BY:

DRAWN BY:


CHECKED BY:

DATE:
11/11/20


SCALE:
NTS

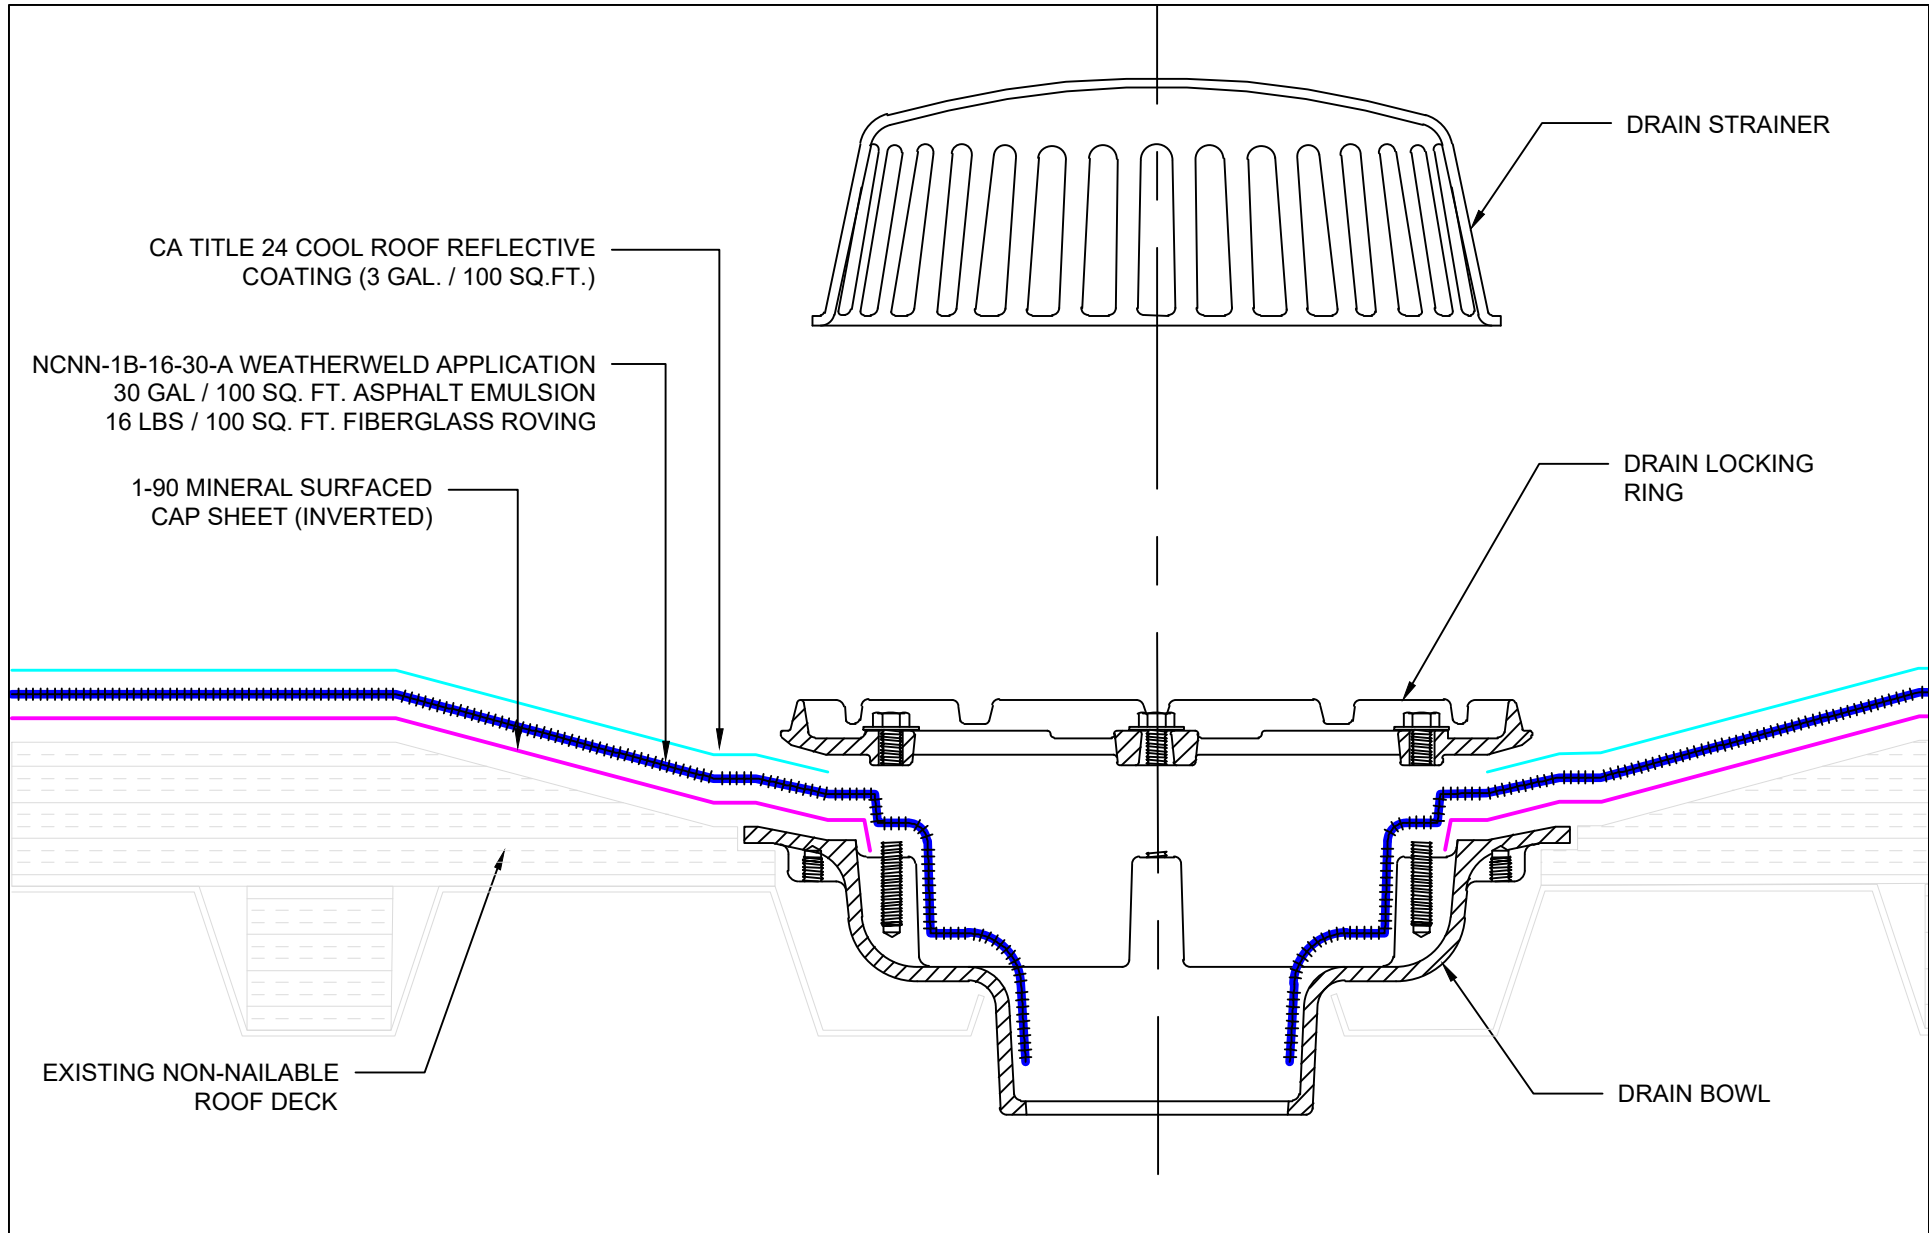


<p>SYSTEM:</p> <p>NCNN-1B-16-30-A</p>	<p>WEATHERWELD <small>A DIVISION OF LIQUIFORM TECHNOLOGIES, INC.</small></p> <p>9757 7th Street Suite 803 Rancho Cucamonga, CA 91730-5297 (888) 440-3224 www.weatherweld.com</p>	<p>PREPARED FOR:</p> <p>DESIGNED BY:</p> <p>DRAWN BY:</p> <p>CHECKED BY:</p> <p>DATE: 11/11/20</p> <p>SCALE: NTS</p>
--	---	--

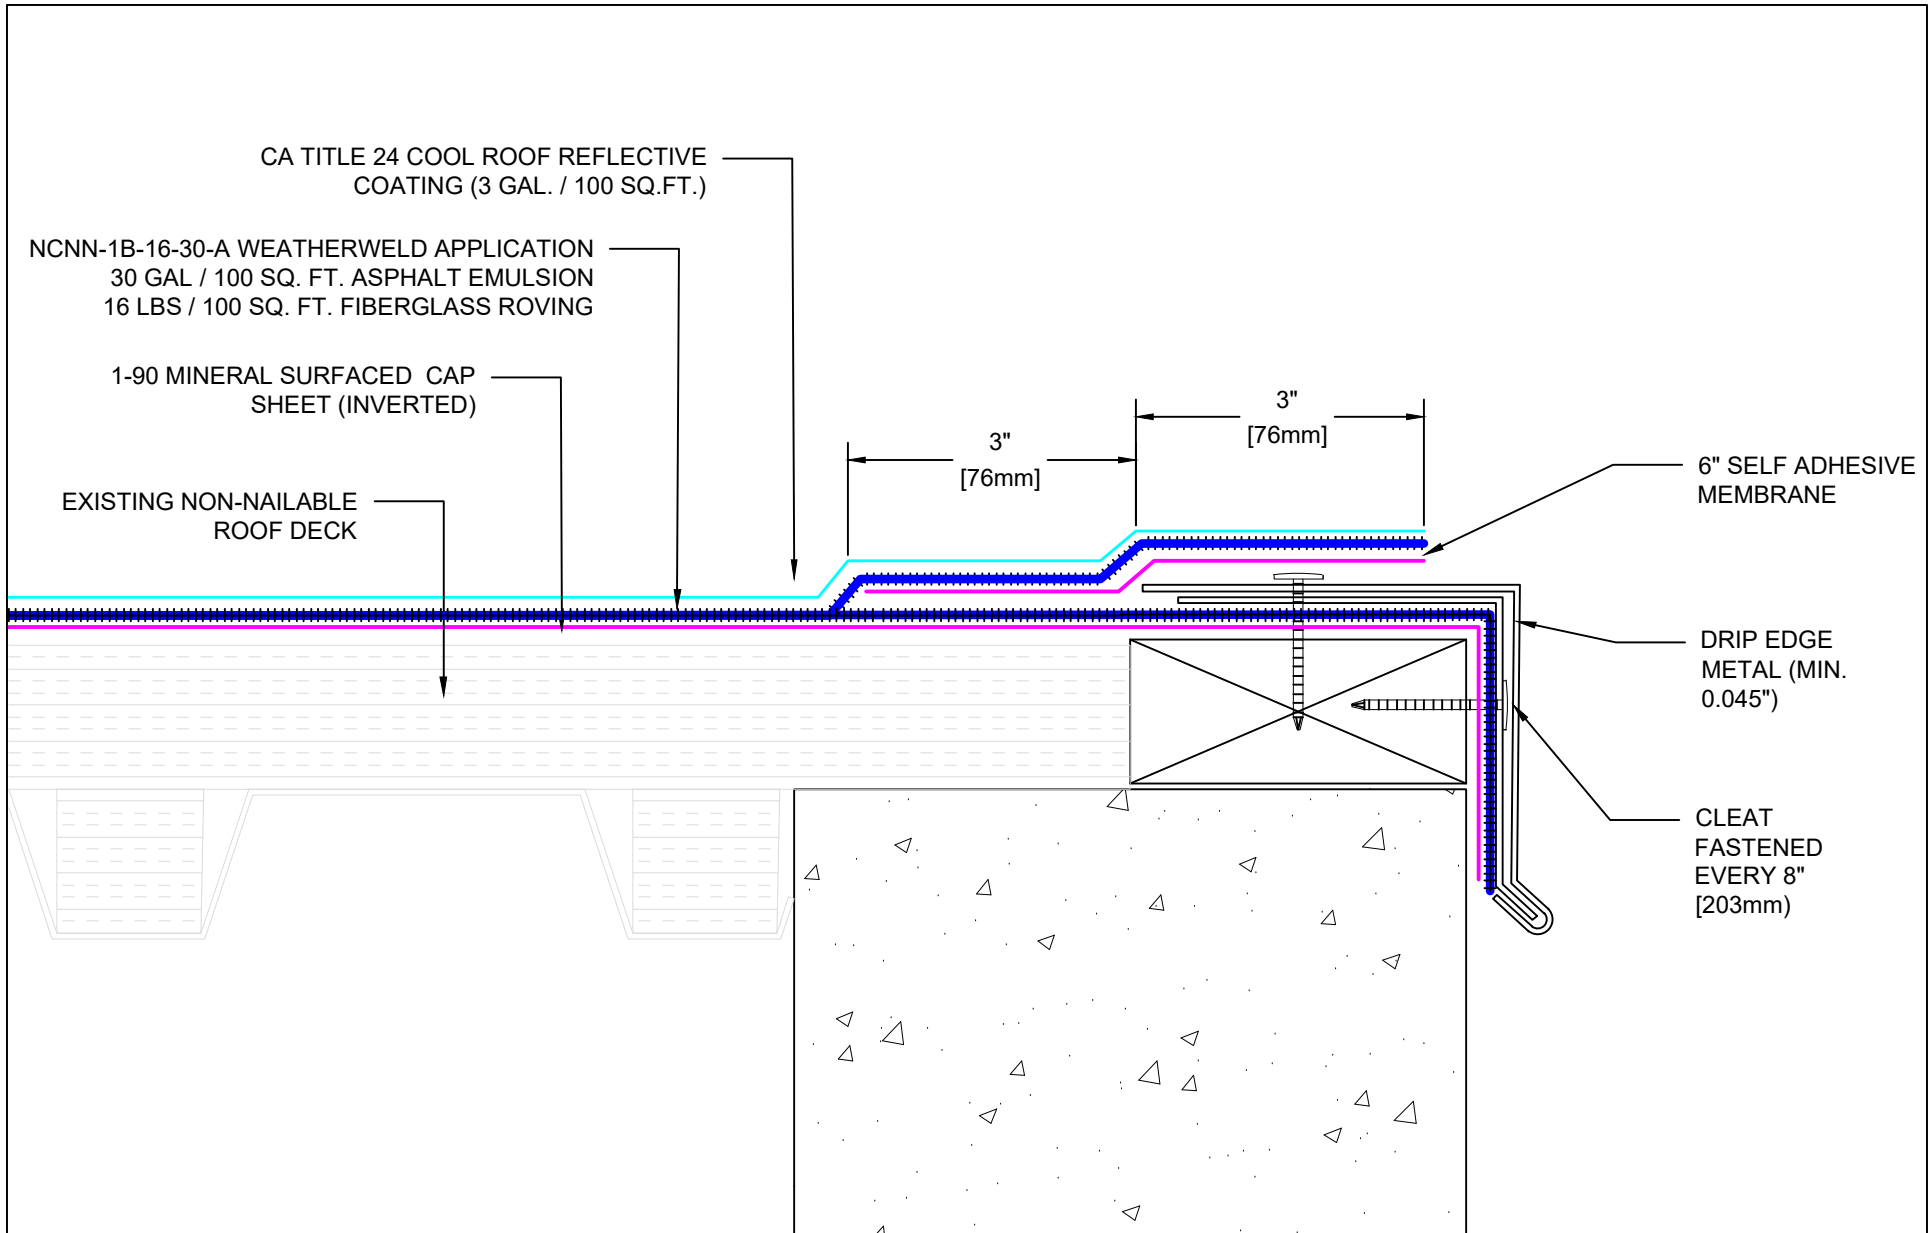


<p>SYSTEM:</p> <p>NCNN-1B-16-30-A</p>	<p>WEATHERWELD A DIVISION OF LIQUIFORM TECHNOLOGIES, INC.</p> <p>9757 7th Street Suite 803 Rancho Cucamonga, CA 91730-5297 (888) 440-3224 www.weatherweld.com</p>	<p>PREPARED FOR:</p>				
	<p>DRAWING TITLE: EDGE FLASHING</p>	<p>DESIGNED BY:</p>	<p>DRAWN BY:</p>	<p>CHECKED BY:</p>	<p>DATE: 11/11/20</p>	<p>SCALE: NTS</p>

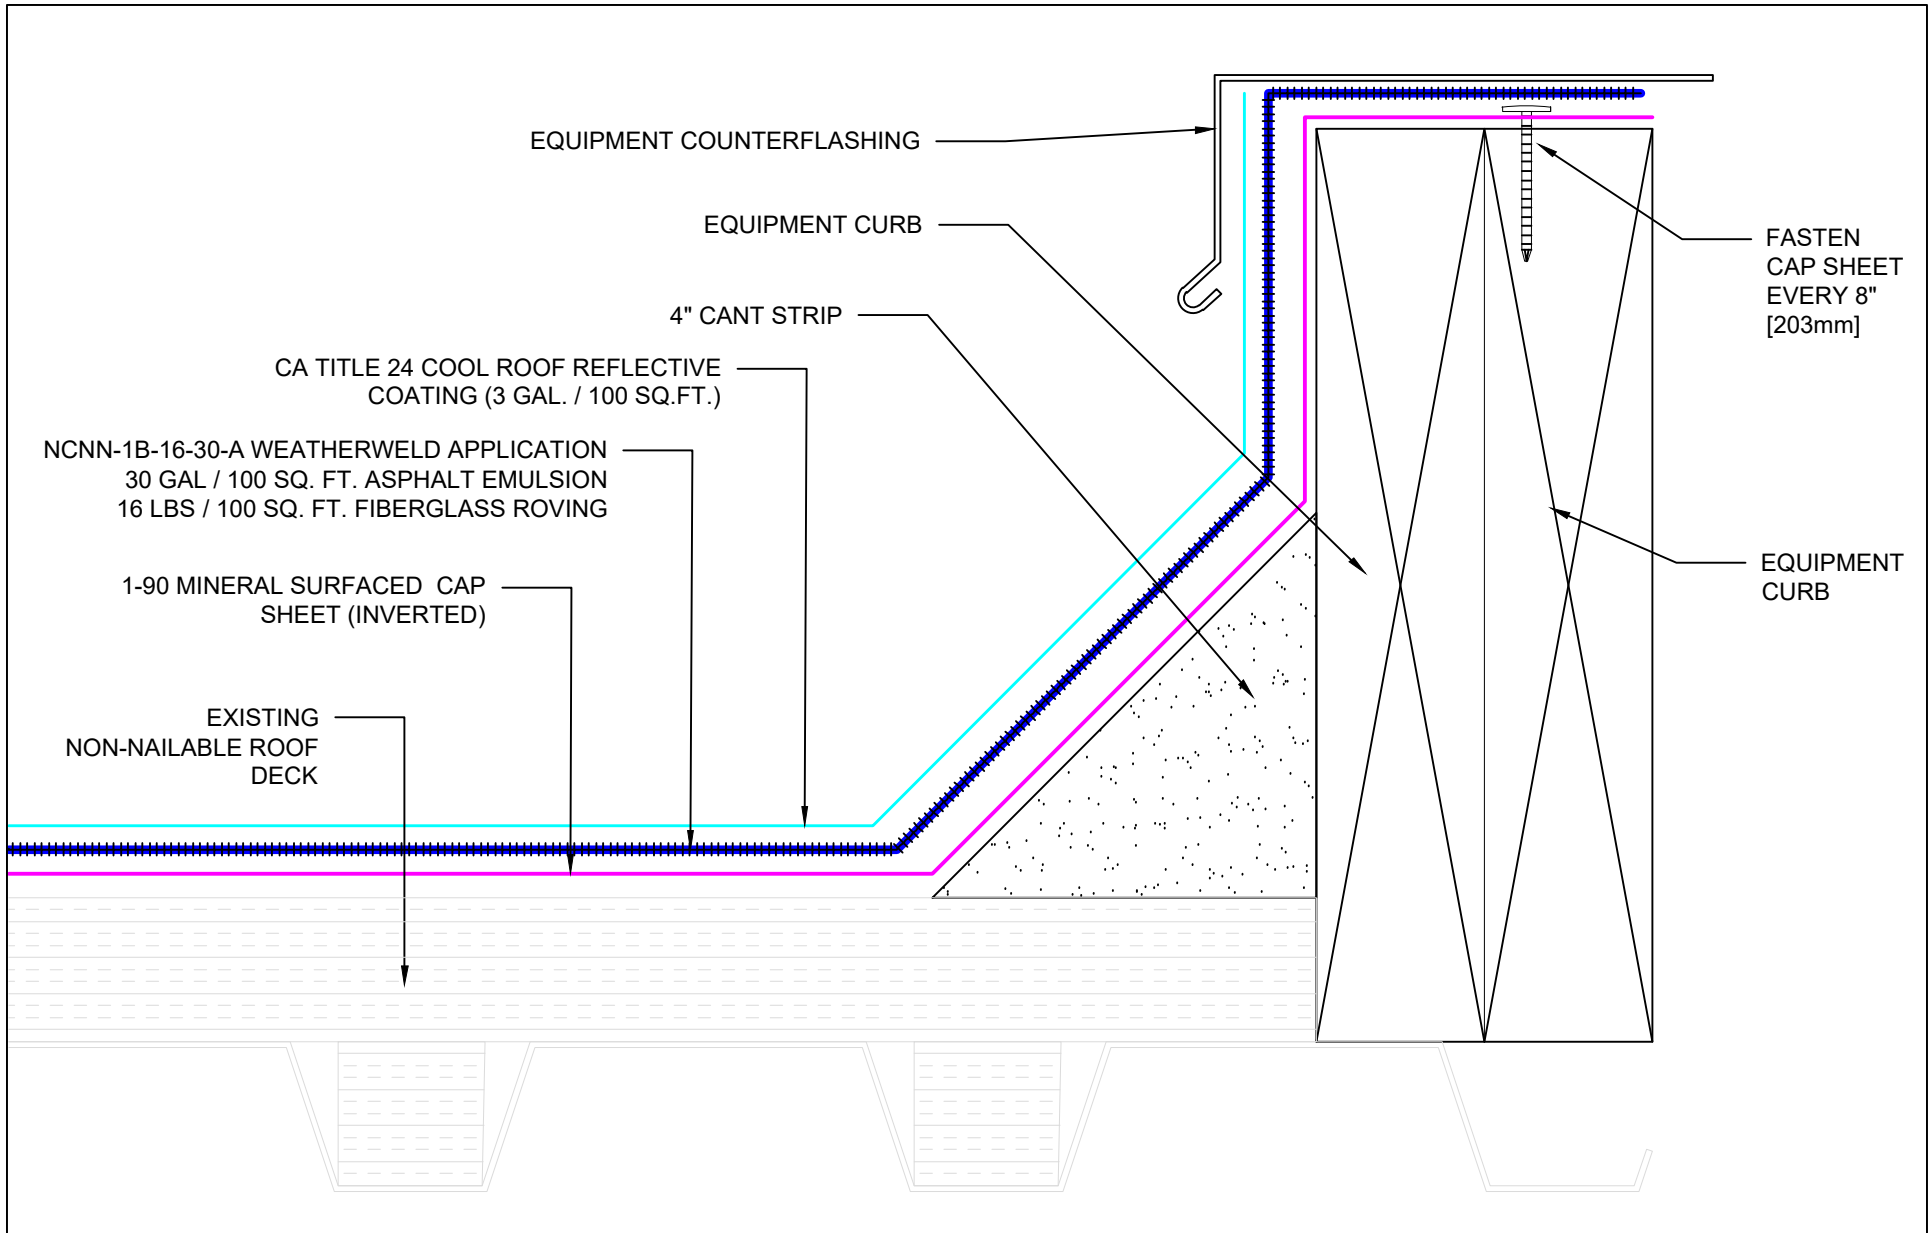

<p>SYSTEM:</p> <p>NCNN-1B-16-30-A</p>	<p>WEATHERWELD A DIVISION OF LIQUIFORM TECHNOLOGIES, INC.</p> <p>9757 7th Street Suite 803 Rancho Cucamonga, CA 91730-5297 (888) 440-3224 www.weatherweld.com</p>	<p>PREPARED FOR:</p>			
<p>DRAWING TITLE: EQUIPMENT PAD FLASHING</p>	<p>DESIGNED BY:</p>	<p>DRAWN BY:</p>	<p>CHECKED BY:</p>	<p>DATE: 11/11/20</p>	<p>SCALE: NTS</p>

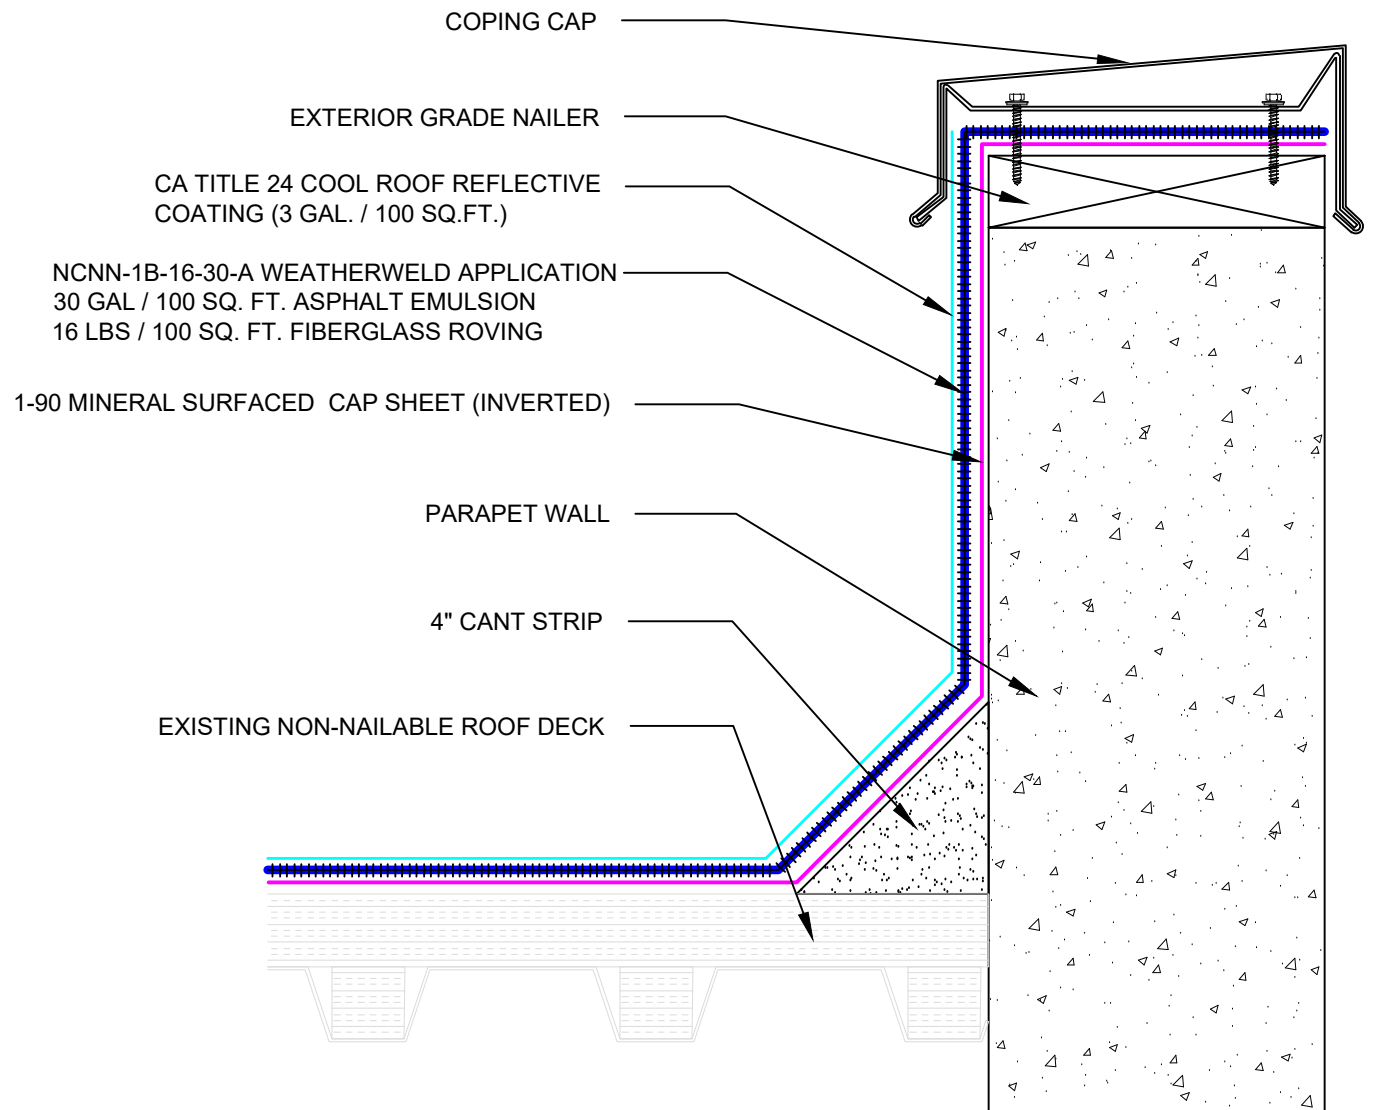

<p>SYSTEM:</p> <p>NCNN-1B-16-30-A</p>	<p>WEATHERWELD <small>A DIVISION OF LIQUIFORM TECHNOLOGIES, INC.</small></p> <p>9757 7th Street Suite 803 Rancho Cucamonga, CA 91730-5297 (888) 440-3224 www.weatherweld.com</p>	<p>PREPARED FOR:</p>			
<p>DRAWING TITLE: PARAPET WALL FLASHING</p>	<p>DESIGNED BY:</p>	<p>DRAWN BY:</p>	<p>CHECKED BY:</p>	<p>DATE: 11/11/20</p>	<p>SCALE: NTS</p>

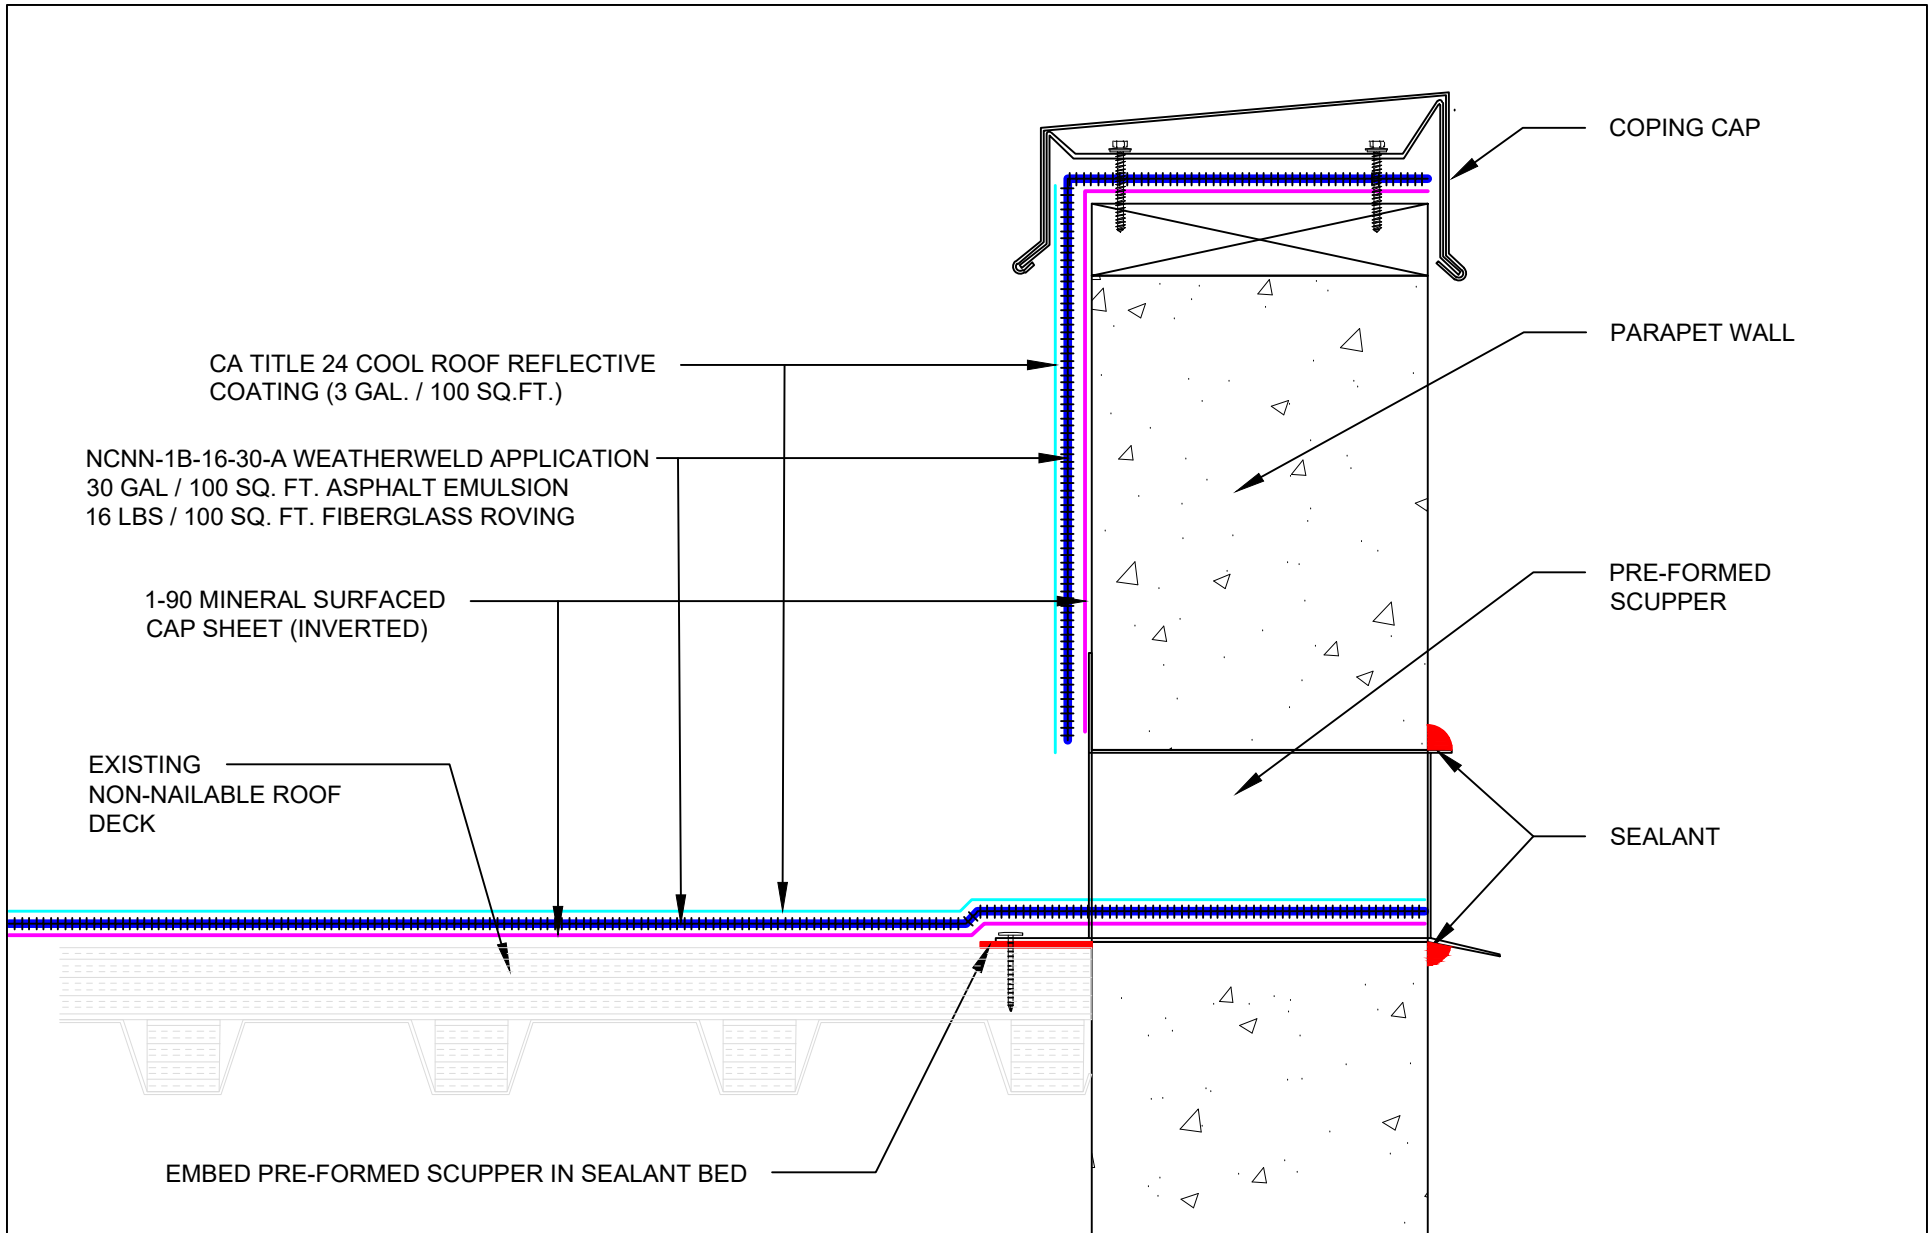

CA TITLE 24 COOL ROOF REFLECTIVE COATING (3 GAL. / 100 SQ.FT.)

NCNN-1B-16-30-A WEATHERWELD APPLICATION
30 GAL / 100 SQ. FT. ASPHALT EMULSION
16 LBS / 100 SQ. FT. FIBERGLASS ROVING

1-90 MINERAL SURFACED CAP SHEET (INVERTED)

EXISTING NON-NAILABLE ROOF DECK

EMBED PRE-FORMED SCUPPER IN SEALANT BED

COPING CAP

PARAPET WALL

PRE-FORMED SCUPPER

SEALANT

SYSTEM:

NCNN-1B-16-30-A

WEATHERWELD

A DIVISION OF LIQUIFORM TECHNOLOGIES, INC.

9757 7th Street
Suite 803
Rancho Cucamonga, CA 91730-5297
(888) 440-3224
www.weatherweld.com

PREPARED FOR:

DRAWING TITLE:

SCUPPER FLASHING

DESIGNED BY:

DRAWN BY:


CHECKED BY:


DATE:

11/11/20

SCALE:

NTS

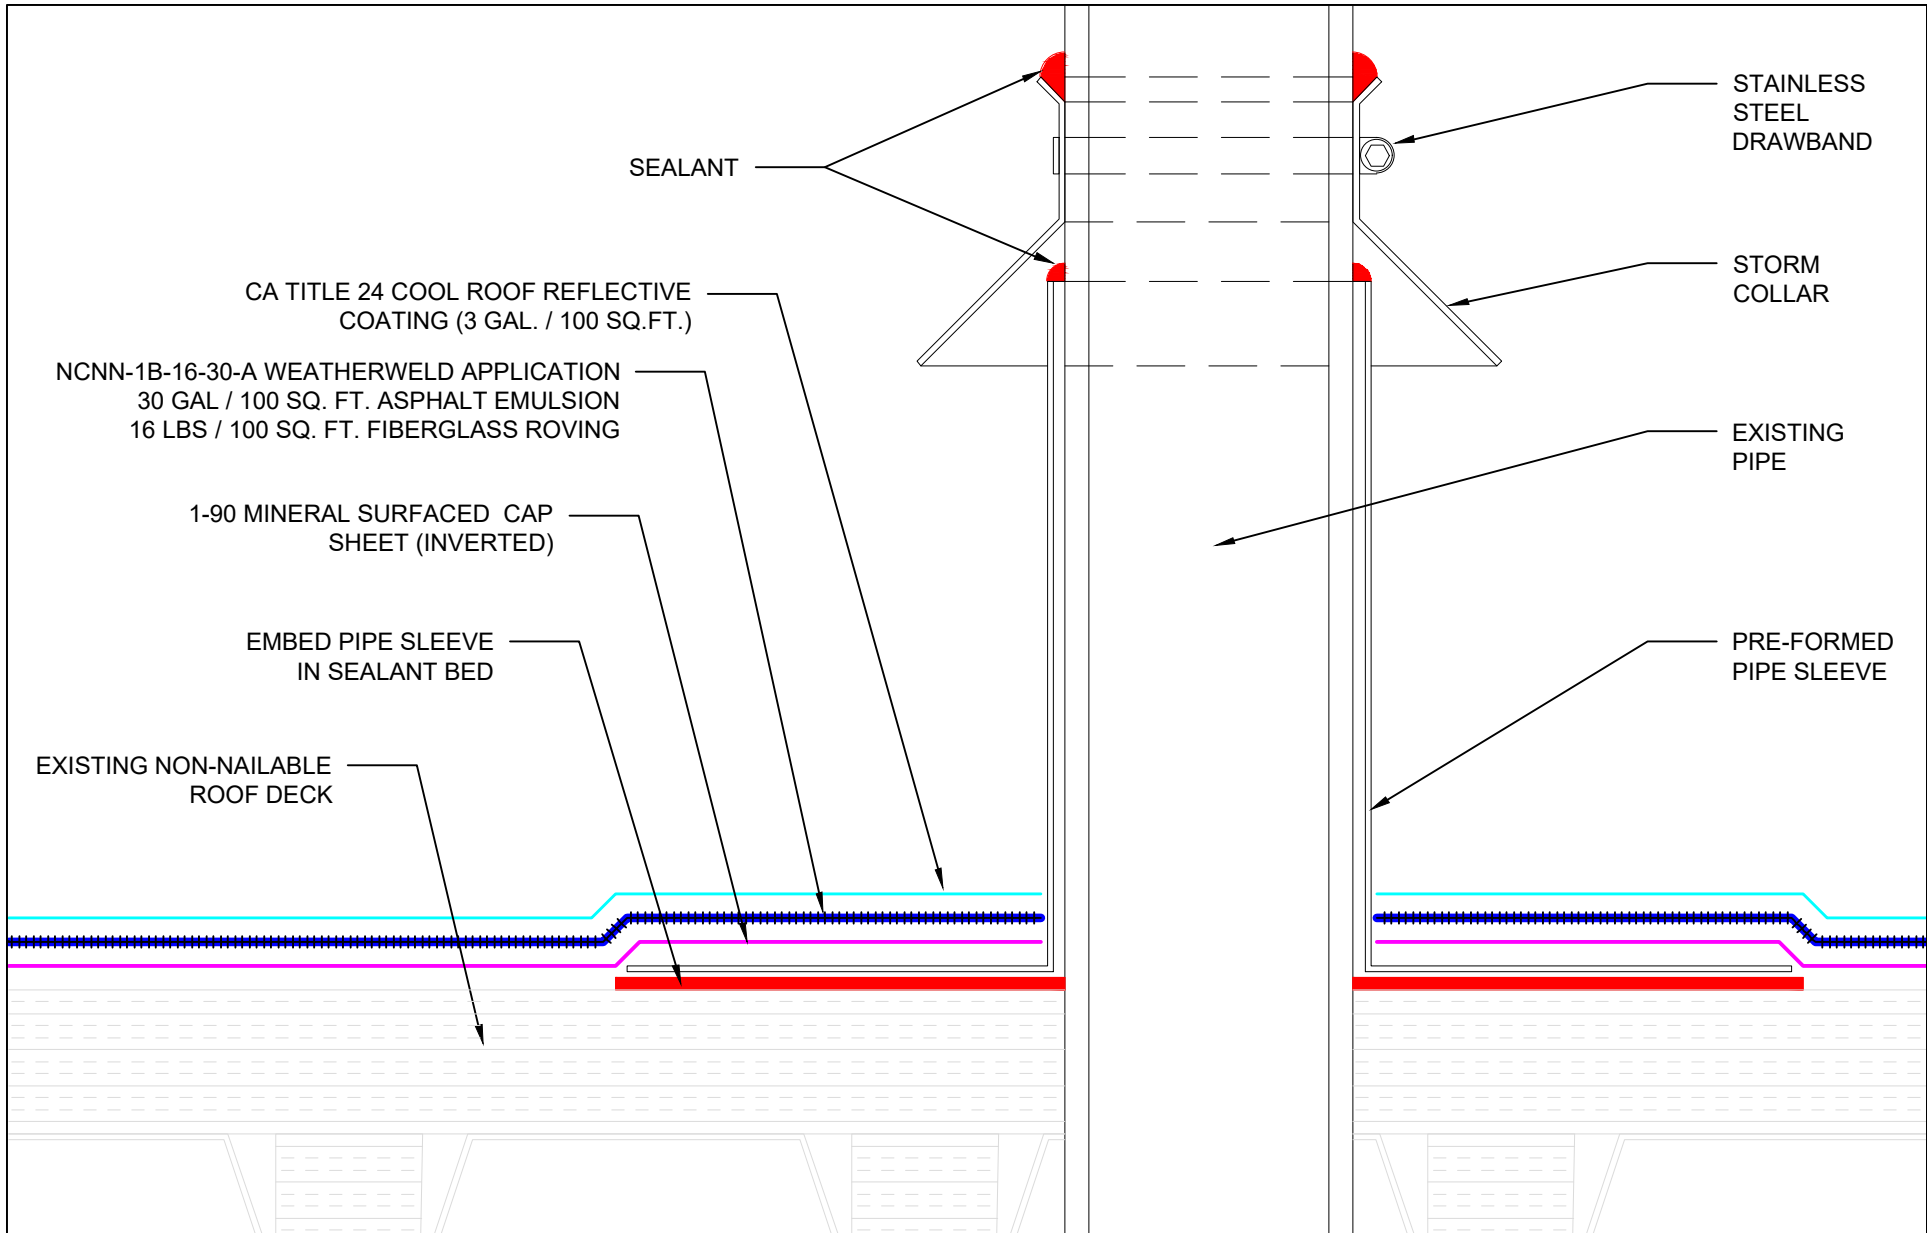

SYSTEM: <h1 style="text-align: center;">NCNN-1B-16-30-A</h1>	 <p>9757 7th Street Suite 803 Rancho Cucamonga, CA 91730-5297 (888) 440-3224 www.weatherweld.com</p> <p><small>A DIVISION OF LIQUIFORM TECHNOLOGIES, INC.</small></p>	PREPARED FOR: 			
DRAWING TITLE: <h2 style="text-align: center;">PIPE FLASHING</h2>	DESIGNED BY:	DRAWN BY:	CHECKED BY:	DATE: 11/11/20	SCALE: NTS