


System Overview

Deck:	Approved Smooth Surface Roof
Base Sheet:	None
Asphalt Emulsion:	30 Gal
Fiberglass Roving:	16 Lbs
Coating:	CA Title 24 Cool Roof Reflective Coating (3 Gal. / 100 Sq.Ft.)

CA TITLE 24 COOL ROOF REFLECTIVE COATING (3 GAL. / 100 SQ.FT.)

R-16-30-A WEATHERWELD APPLICATION
30 GAL / 100 SQ. FT. ASPHALT EMULSION
16 LBS / 100 SQ. FT. FIBERGLASS ROVING

EXISTING APPROVED SMOOTH SURFACE ROOF

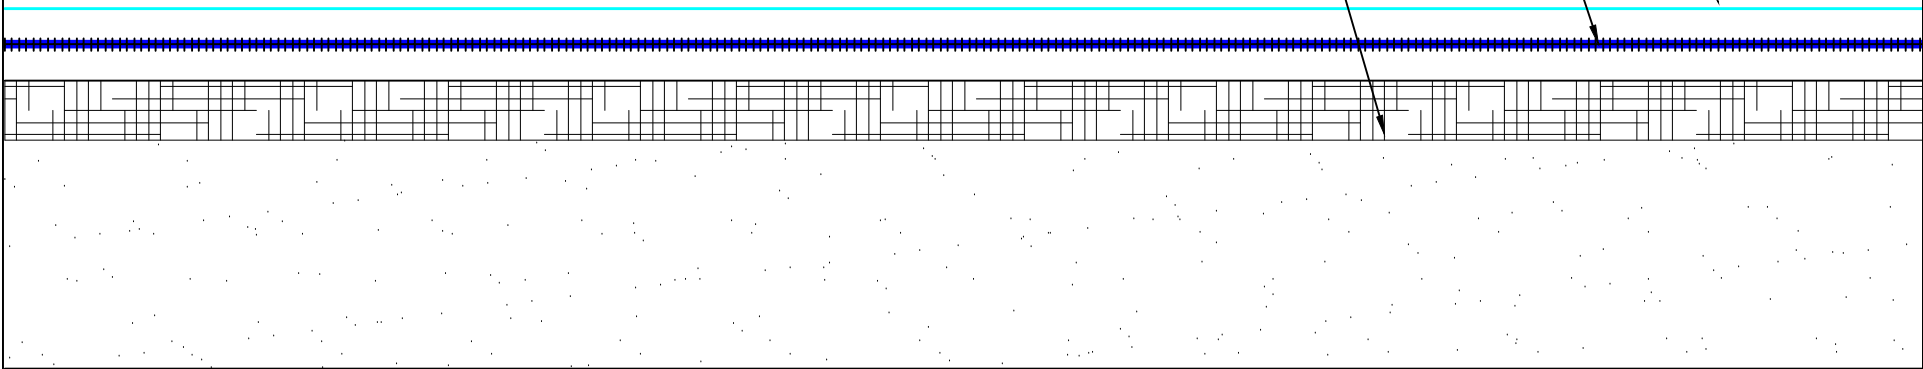

SYSTEM:

R-16-30-A



A DIVISION OF LIQUIFORM TECHNOLOGIES, INC.

9757 7th Street
Suite 803
Rancho Cucamonga, CA 91730-5297
(888) 440-3224
www.weatherweld.com

PREPARED FOR:

DRAWING TITLE:

SYSTEM OVERVIEW

DESIGNED BY:

DRAWN BY:


CHECKED BY:

DATE:


11/11/20

SCALE:


NTS

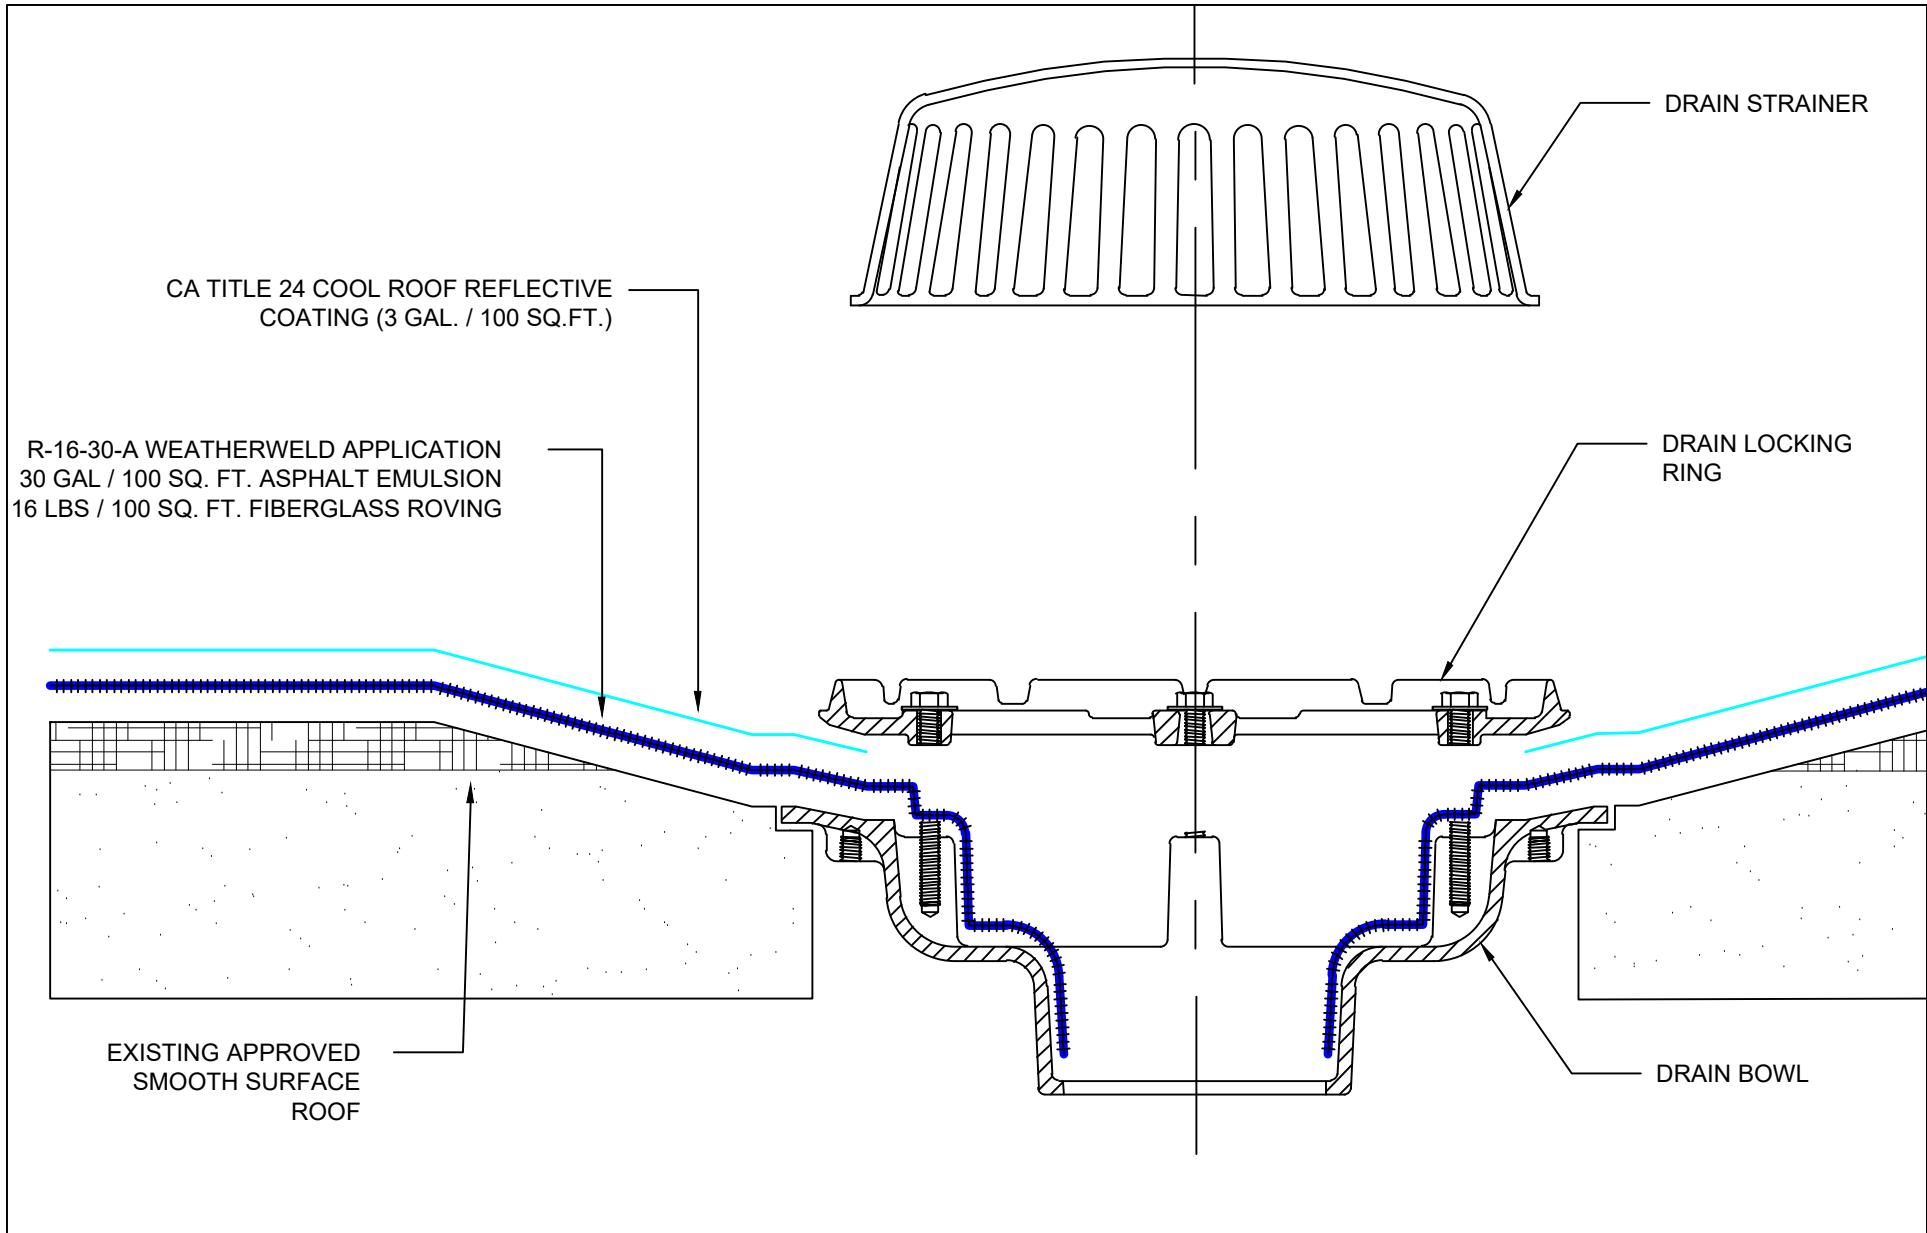


SYSTEM: <h1>R-16-30-A</h1>	 <p>9757 7th Street Suite 803 Rancho Cucamonga, CA 91730-5297 (888) 440-3224 www.weatherweld.com</p> <p><small>A DIVISION OF LIQUIFORM TECHNOLOGIES, INC.</small></p>	PREPARED FOR: 			
DRAWING TITLE: <h2>DRAIN DETAIL</h2>	DESIGNED BY:	DRAWN BY:	CHECKED BY:	DATE: 11/11/20	SCALE: NTS

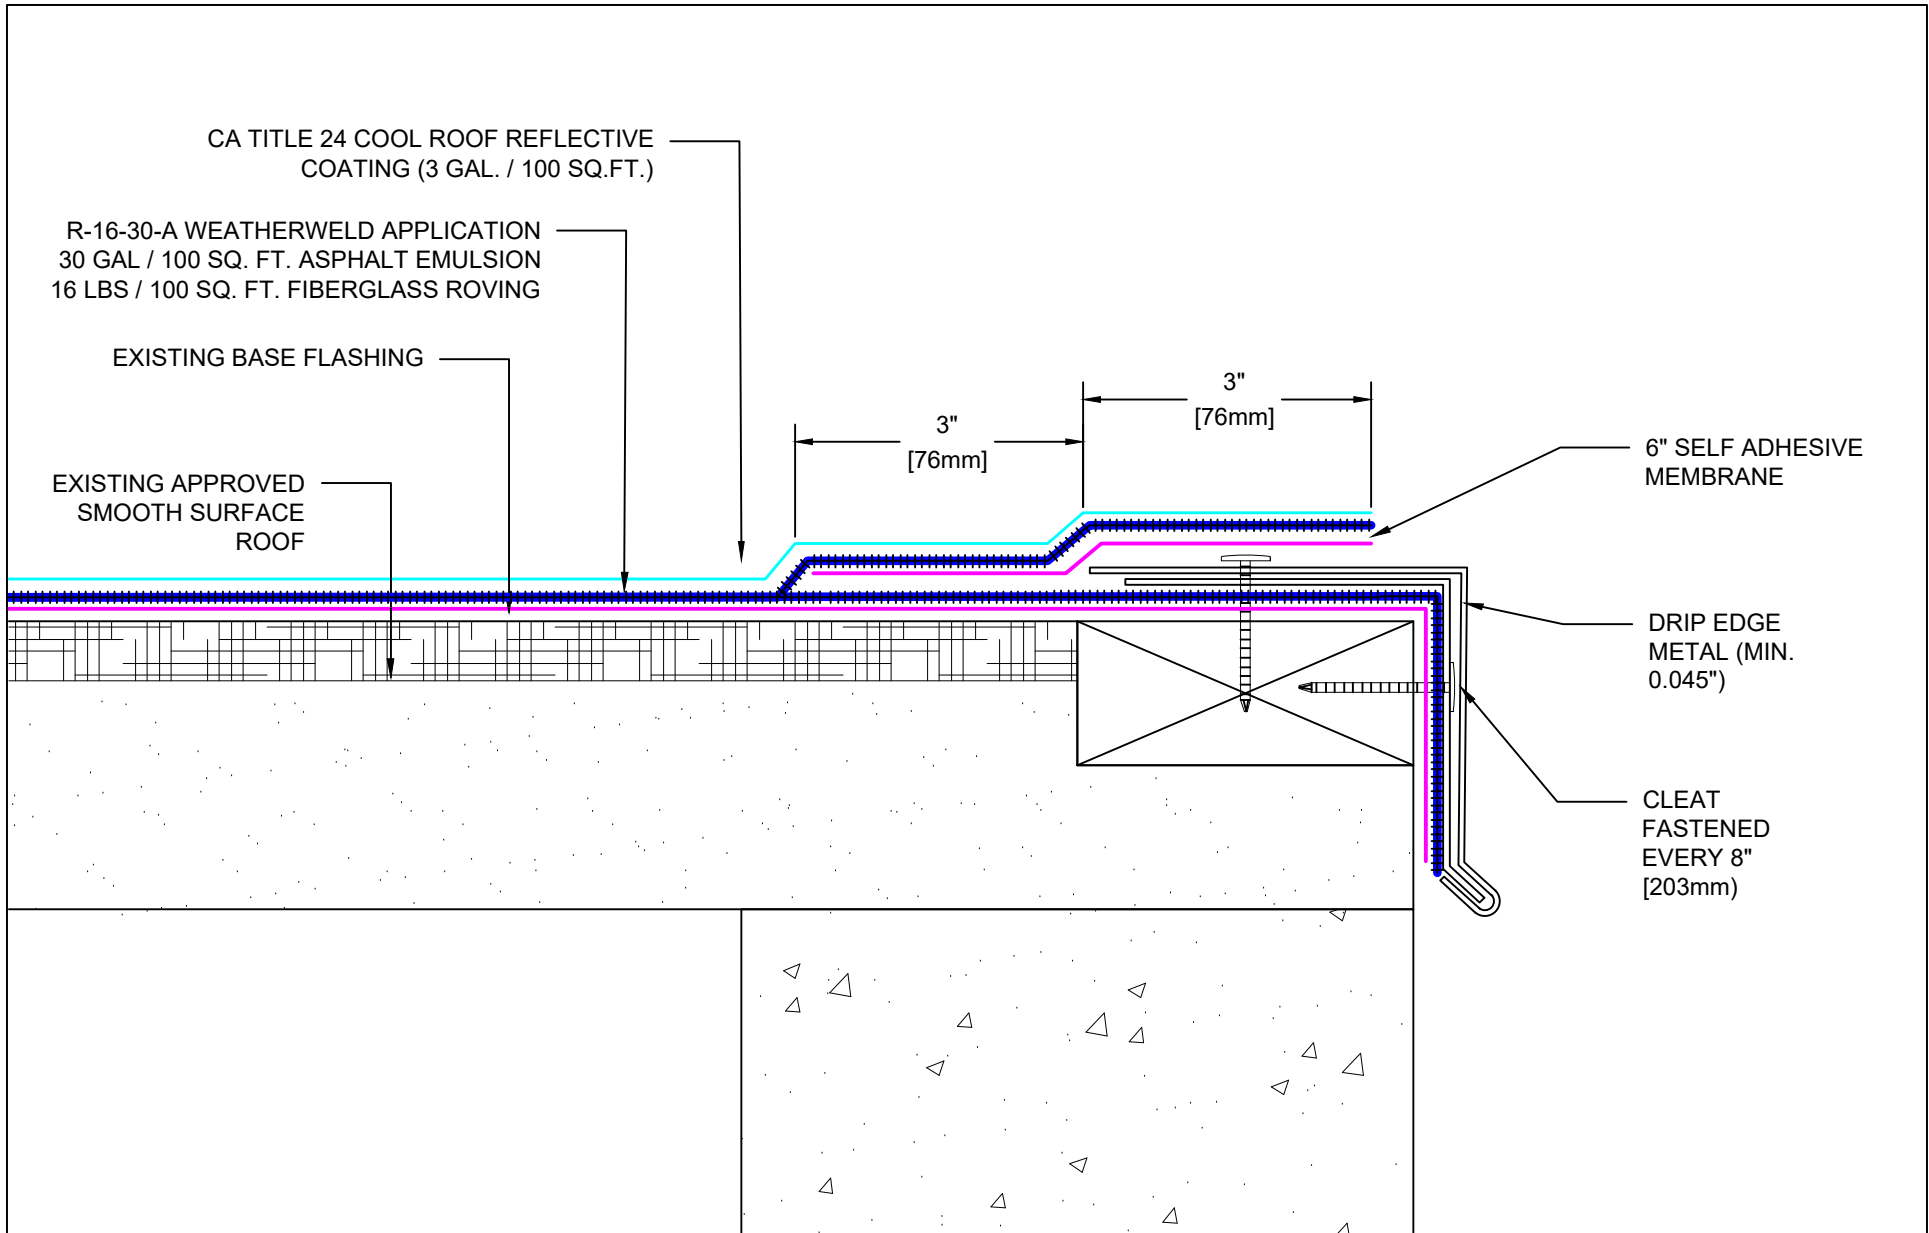

<p>SYSTEM:</p> <p>R-16-30-A</p>	<p>WEATHERWELD A DIVISION OF LIQUIFORM TECHNOLOGIES, INC.</p> <p>9757 7th Street Suite 803 Rancho Cucamonga, CA 91730-5297 (888) 440-3224 www.weatherweld.com</p>	<p>PREPARED FOR:</p>				
	<p>DRAWING TITLE: EDGE FLASHING</p>	<p>DESIGNED BY:</p>	<p>DRAWN BY:</p>	<p>CHECKED BY:</p>	<p>DATE: 11/11/20</p>	<p>SCALE: NTS</p>

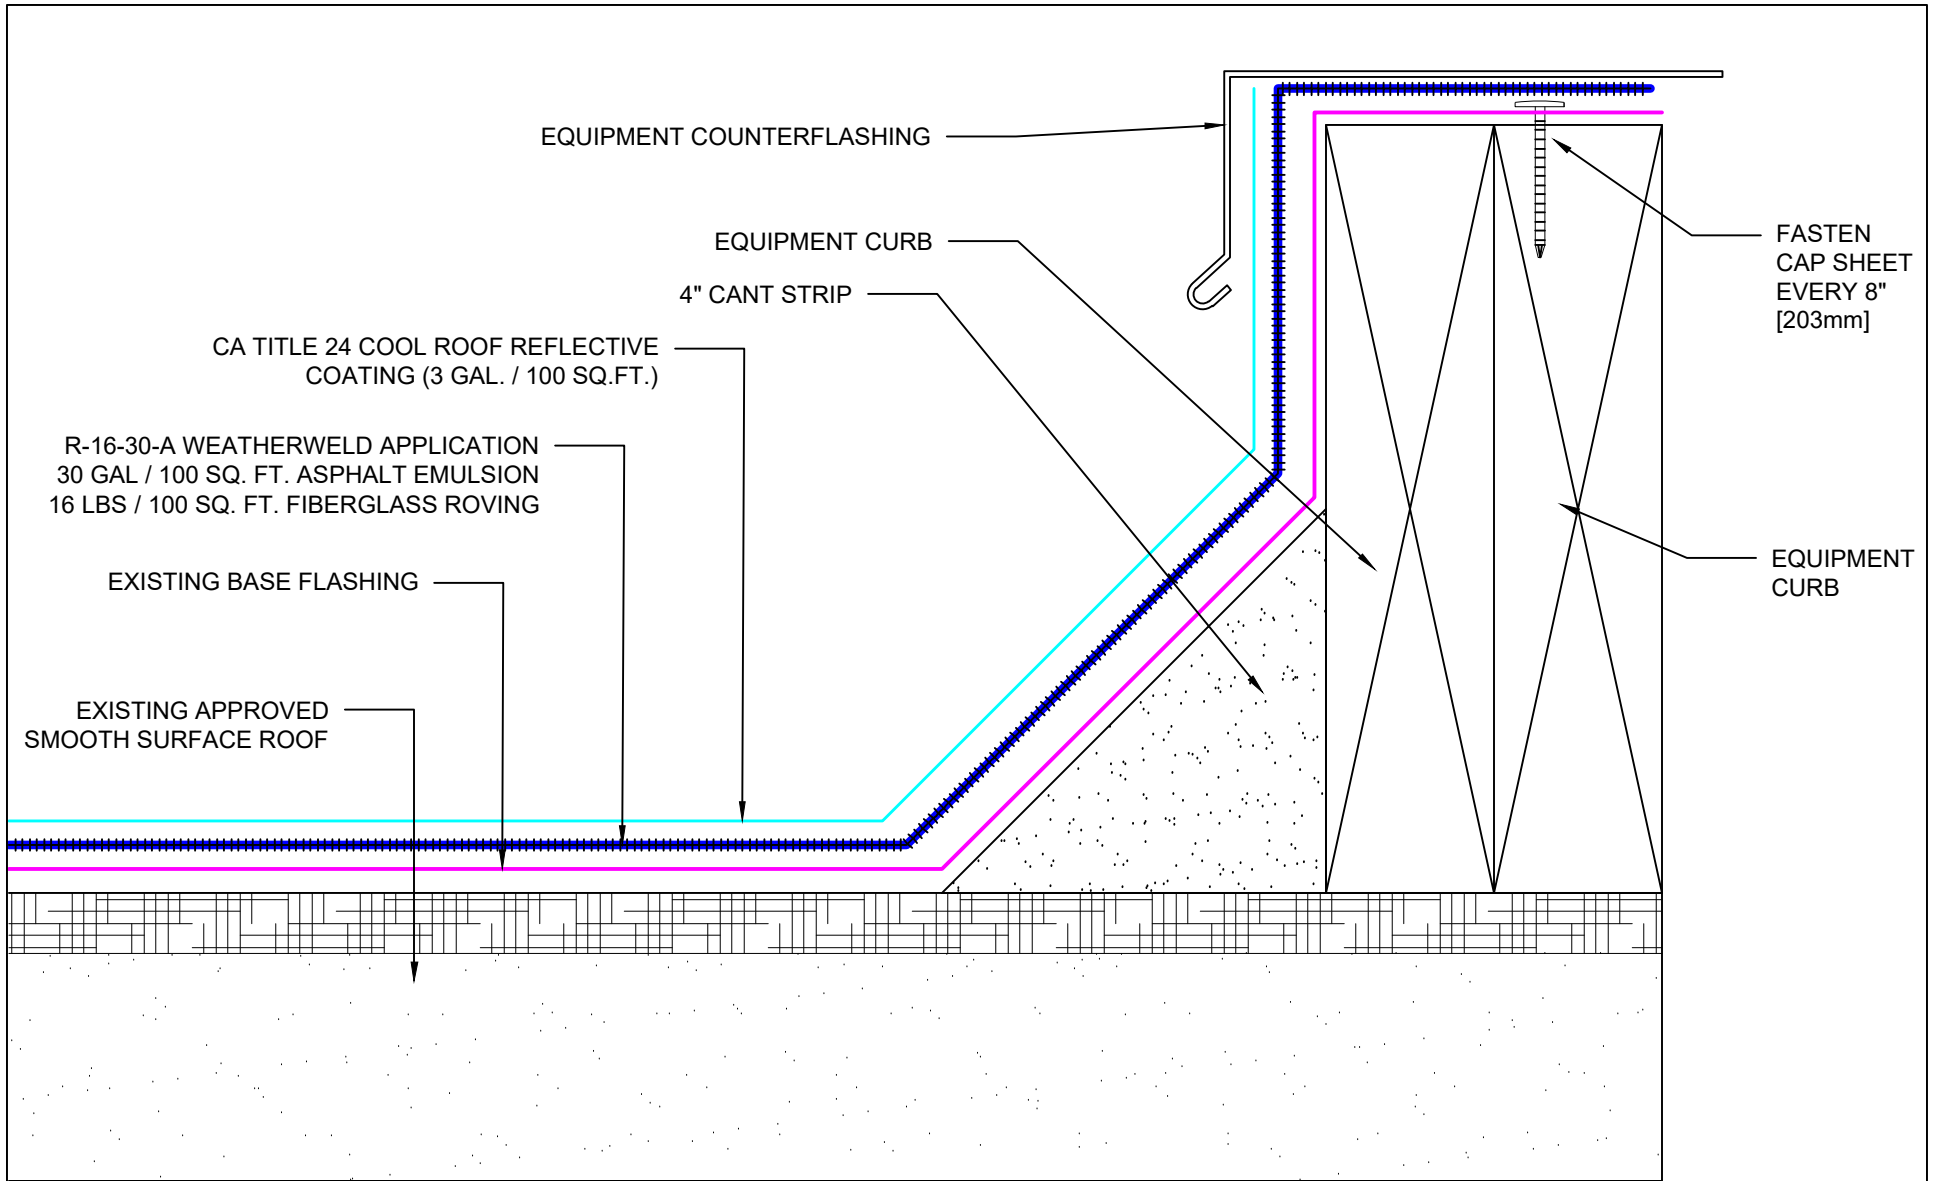

SYSTEM: <h1>R-16-30-A</h1>	 9757 7 th Street Suite 803 Rancho Cucamonga, CA 91730-5297 (888) 440-3224 www.weatherweld.com <small>A DIVISION OF LIQUIFORM TECHNOLOGIES, INC.</small>	PREPARED FOR: 			
DRAWING TITLE: EQUIPMENT PAD FLASHING	DESIGNED BY:	DRAWN BY:	CHECKED BY:	DATE: 11/11/20	SCALE: NTS

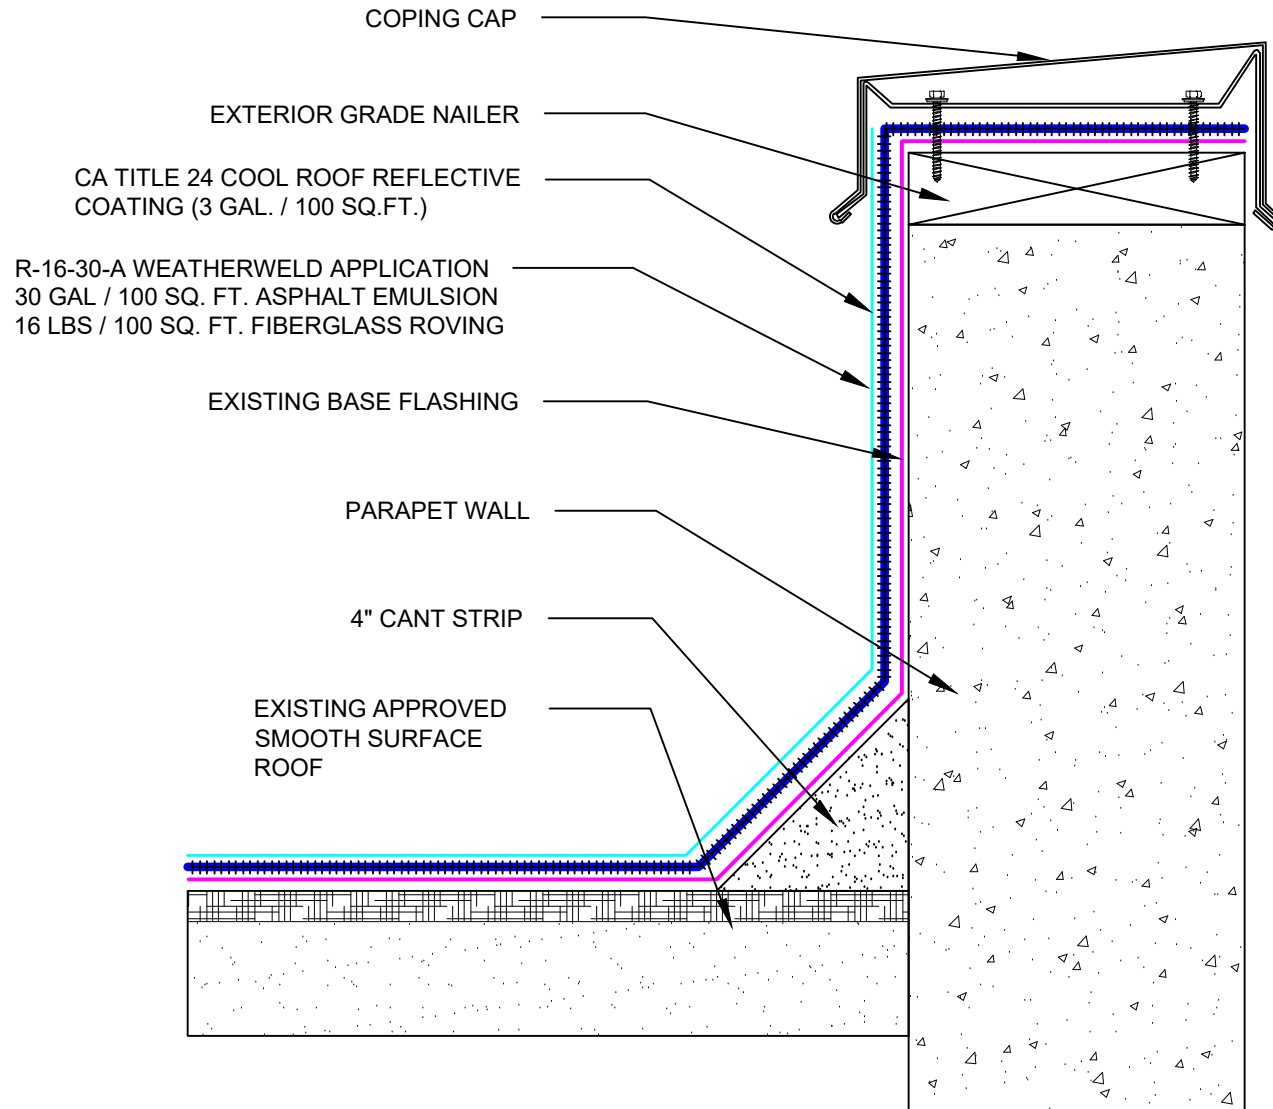

SYSTEM:

R-16-30-A

WEATHERWELD

A DIVISION OF LIQUIFORM TECHNOLOGIES, INC.

9757 7th Street
 Suite 803
 Rancho Cucamonga, CA 91730-5297
 (888) 440-3224
 www.weatherweld.com

PREPARED FOR:

DRAWING TITLE:

PARAPET WALL FLASHING

DESIGNED BY:

DRAWN BY:


CHECKED BY:

DATE:


11/11/20

SCALE:

NTS

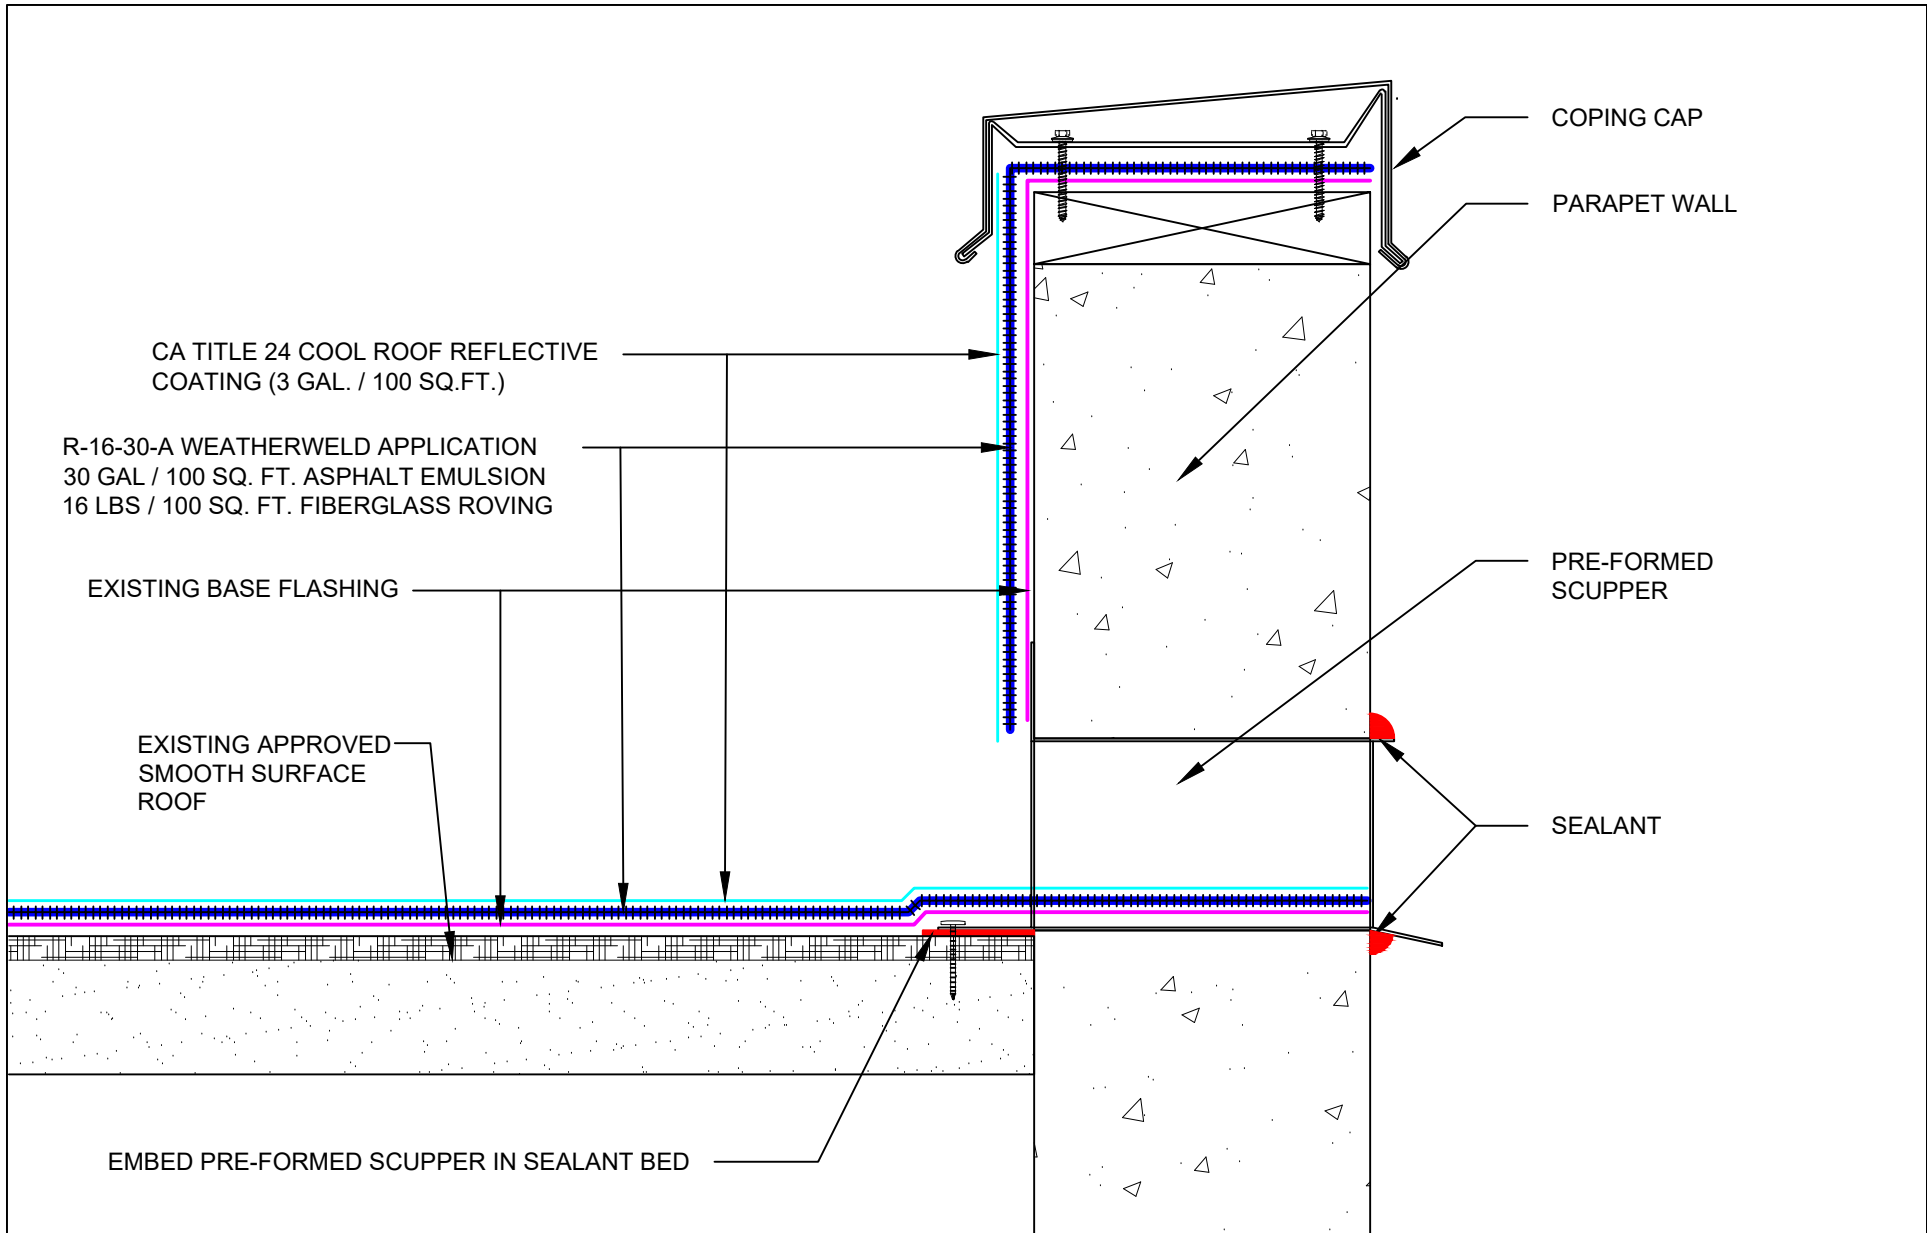

<p>SYSTEM:</p> <p>R-16-30-A</p>	<p>WEATHERWELD <small>A DIVISION OF LIQUIFORM TECHNOLOGIES, INC.</small></p> <p>9757 7th Street Suite 803 Rancho Cucamonga, CA 91730-5297 (888) 440-3224 www.weatherweld.com</p>	<p>PREPARED FOR:</p>			
<p>DRAWING TITLE: SCUPPER FLASHING</p>	<p>DESIGNED BY:</p>	<p>DRAWN BY:</p>	<p>CHECKED BY:</p>	<p>DATE: 11/11/20</p>	<p>SCALE: NTS</p>

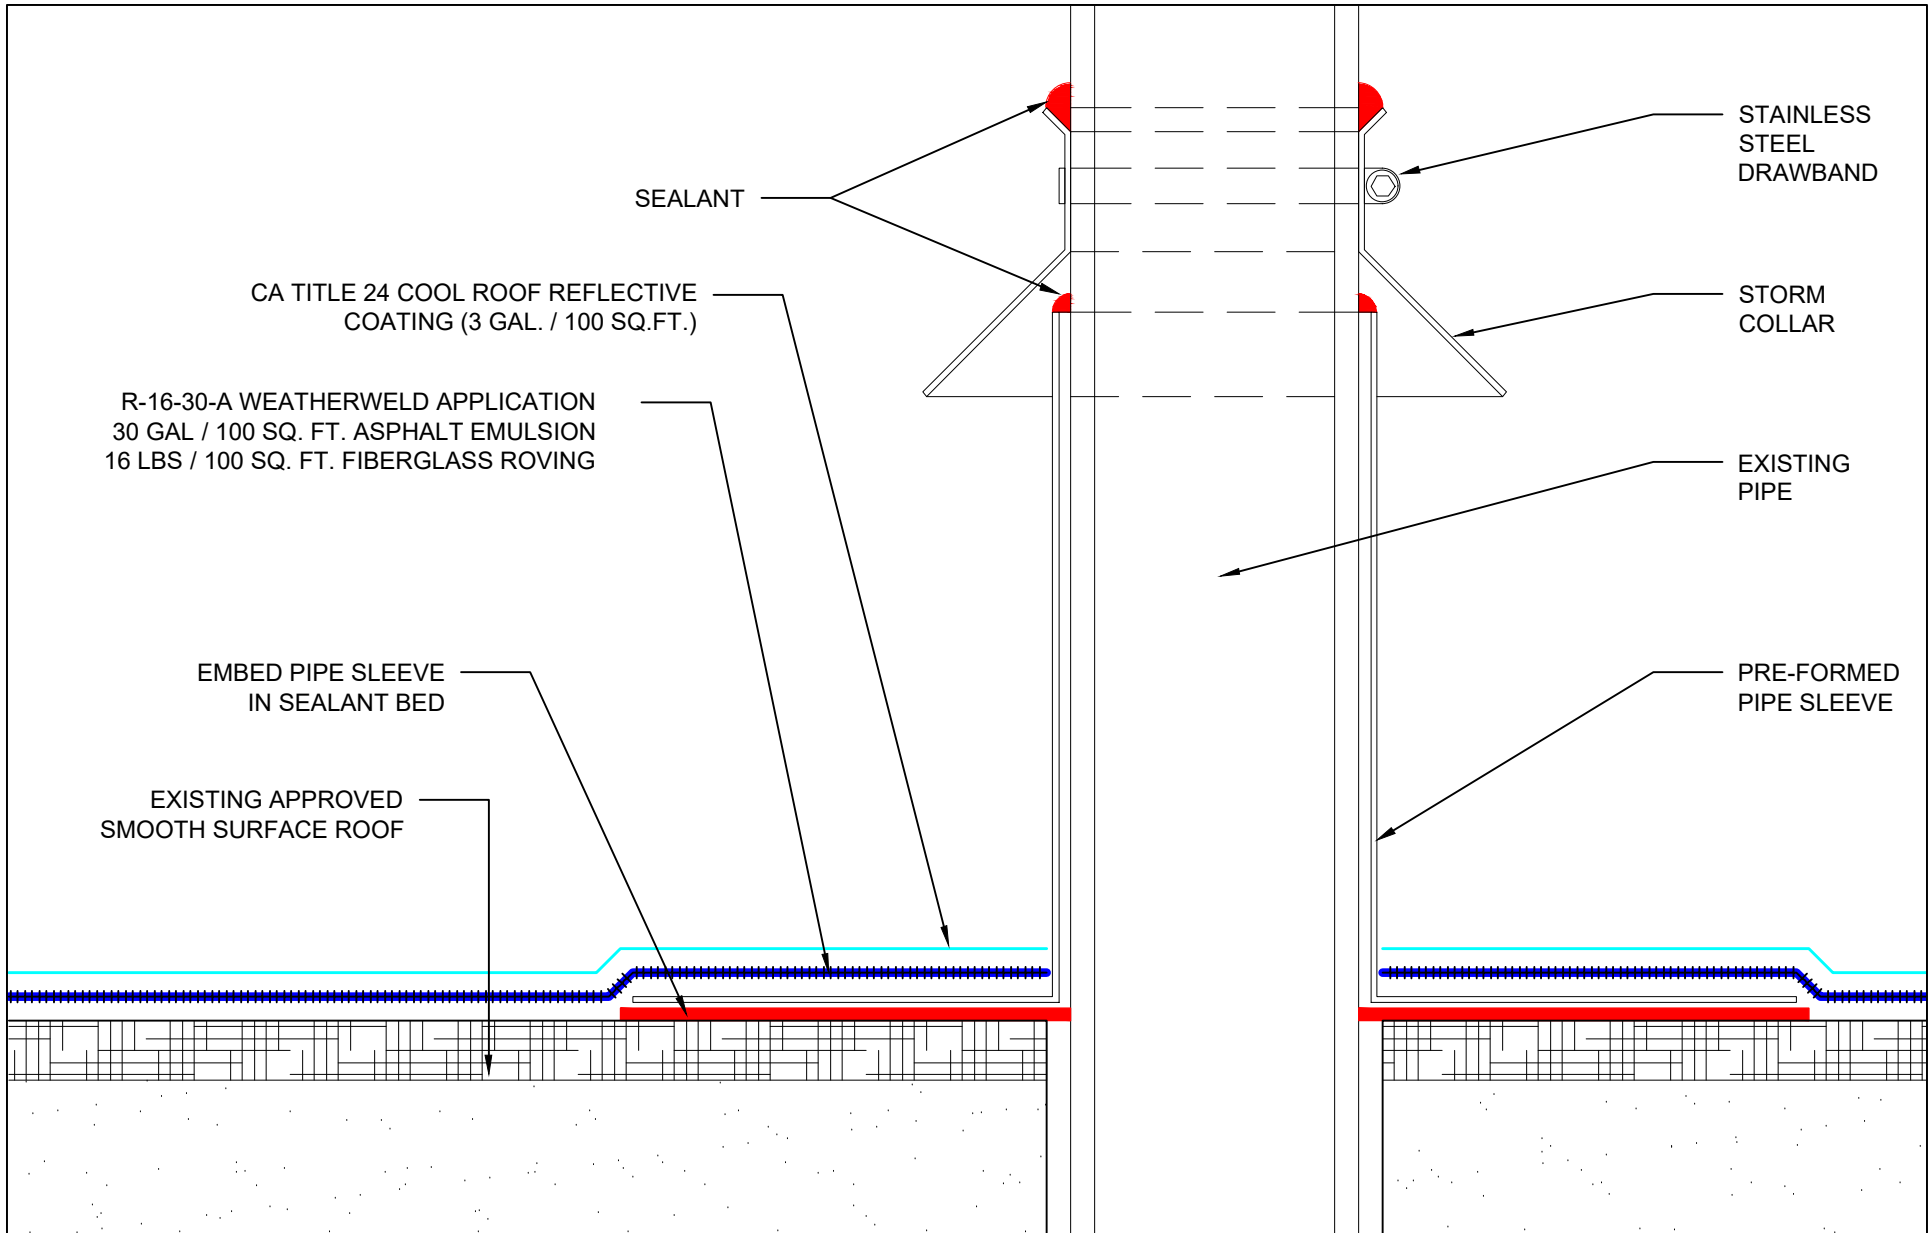

SYSTEM:

R-16-30-A

WEATHERWELD
A DIVISION OF LIQUIFORM TECHNOLOGIES, INC.

9757 7th Street
Suite 803
Rancho Cucamonga, CA 91730-5297
(888) 440-3224
www.weatherweld.com

DRAWING TITLE:
PIPE FLASHING

PREPARED FOR:

DESIGNED BY:

DRAWN BY:

CHECKED BY:

DATE:
11/11/20

SCALE:
NTS