
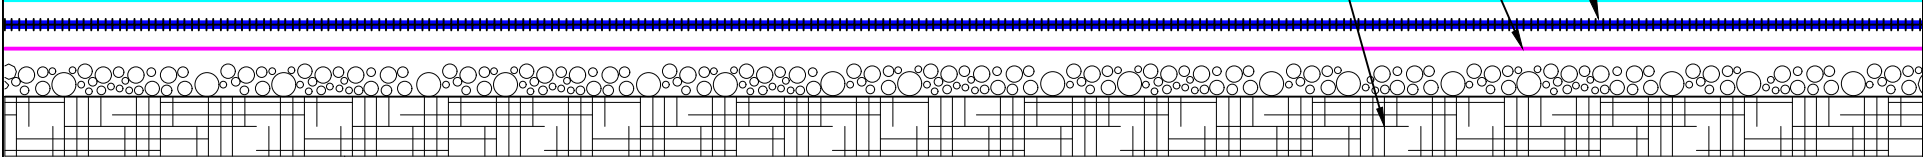


System Overview

Deck:	Approved Gravel Surfaced Roof
Base Sheet:	Polyester Leveling System
Asphalt Emulsion:	45 Gal
Fiberglass Roving:	16 Lbs
Coating:	CA Title 24 Cool Roof Reflective Coating (3 Gal. / 100 Sq.Ft.)

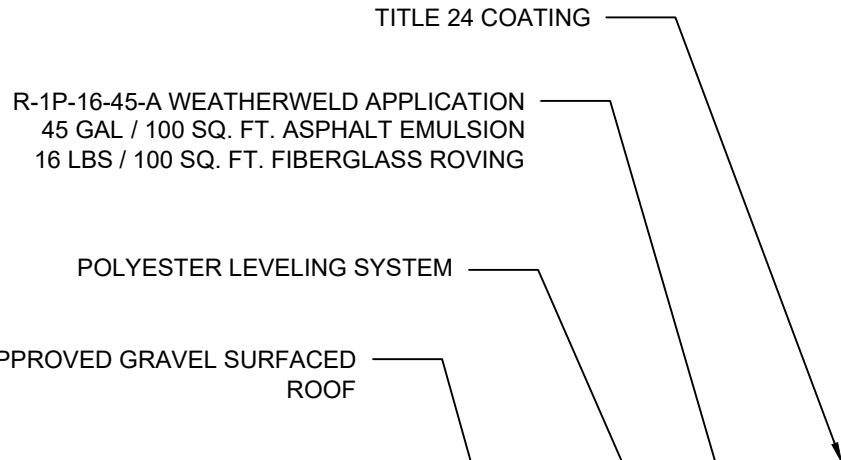

SYSTEM:

R-1P-16-45-A



A DIVISION OF LIQUIFORM TECHNOLOGIES, INC.

9757 7th Street
Suite 803
Rancho Cucamonga, CA 91730-5297
(888) 440-3224
www.weatherweld.com

PREPARED FOR:

DRAWING TITLE:
SYSTEM OVERVIEW


DESIGNED BY:

DRAWN BY:

CHECKED BY:

DATE:
11/11/20

SCALE:
NTS

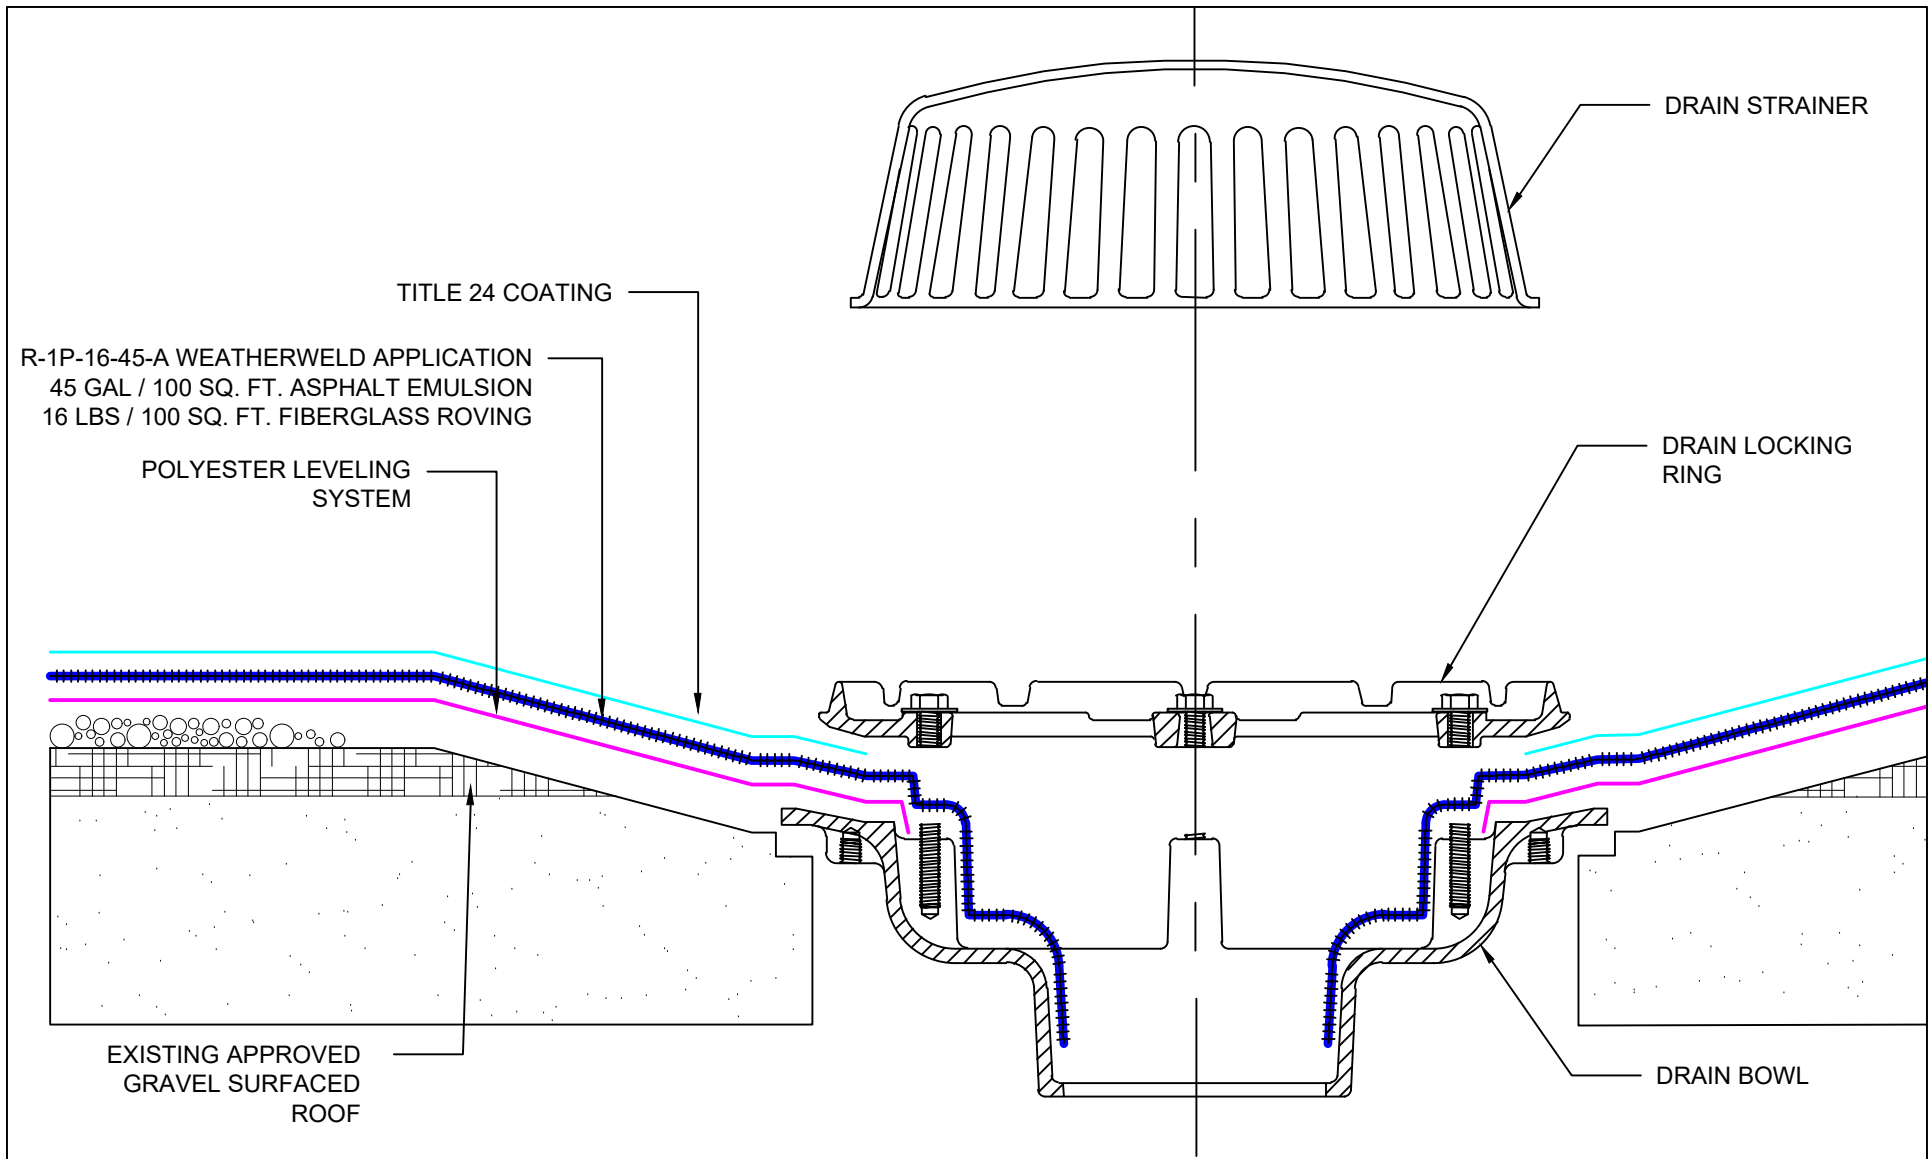

SYSTEM:

R-1P-16-45-A

WEATHERWELD

A DIVISION OF LIQUIFORM TECHNOLOGIES, INC.

9757 7th Street
 Suite 803
 Rancho Cucamonga, CA 91730-5297
 (888) 440-3224
 www.weatherweld.com

PREPARED FOR:

DRAWING TITLE:
DRAIN DETAIL


DESIGNED BY:

DRAWN BY:

CHECKED BY:

DATE:
 11/11/20

SCALE:
 NTS

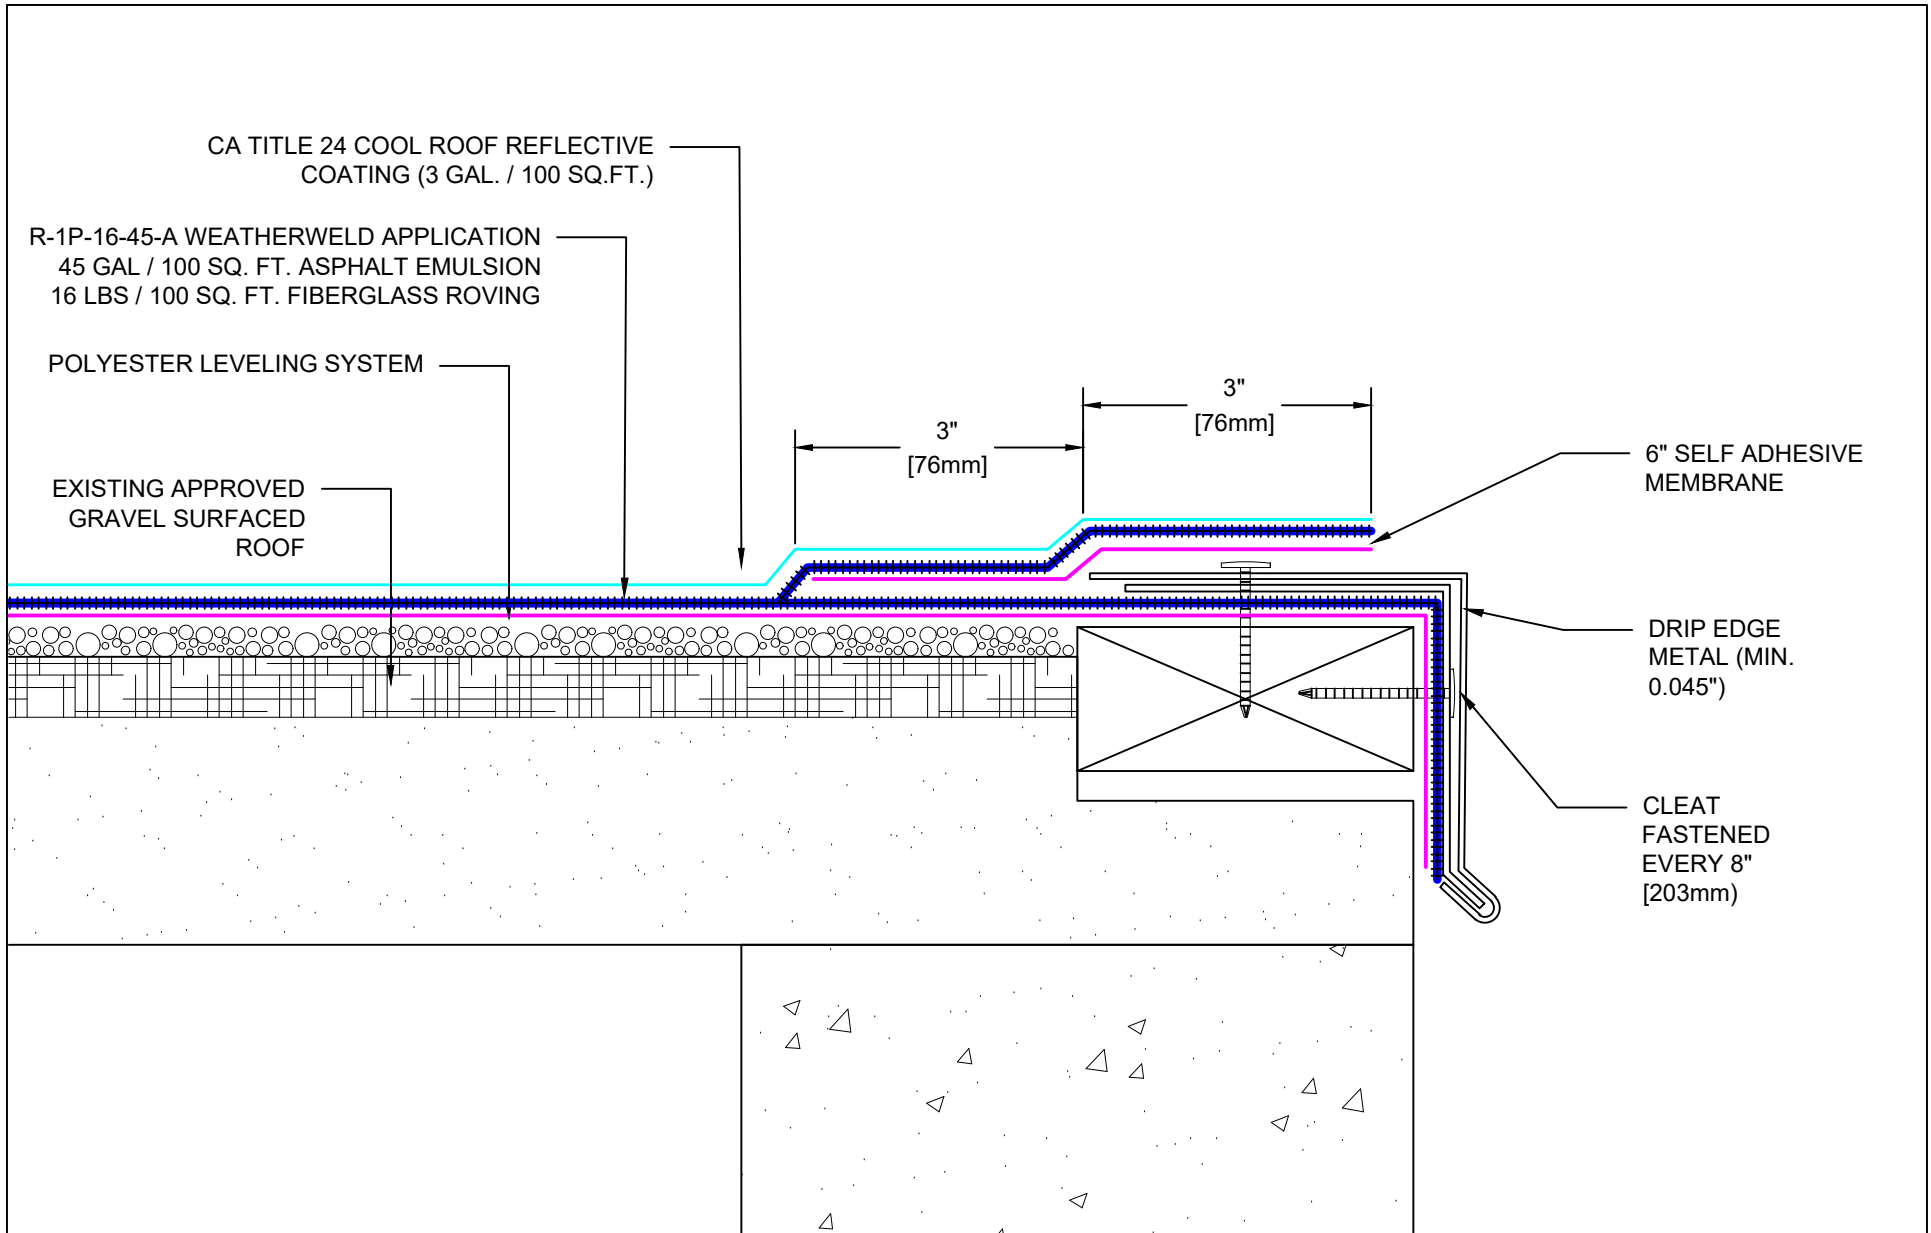

SYSTEM:

R-1P-16-45-A



A DIVISION OF LIQUIFORM TECHNOLOGIES, INC.

9757 7th Street
 Suite 803
 Rancho Cucamonga, CA 91730-5297
 (888) 440-3224
 www.weatherweld.com

PREPARED FOR:

DRAWING TITLE:
EDGE FLASHING


DESIGNED BY:

DRAWN BY:


CHECKED BY:

DATE:
 11/11/20

SCALE:
 NTS

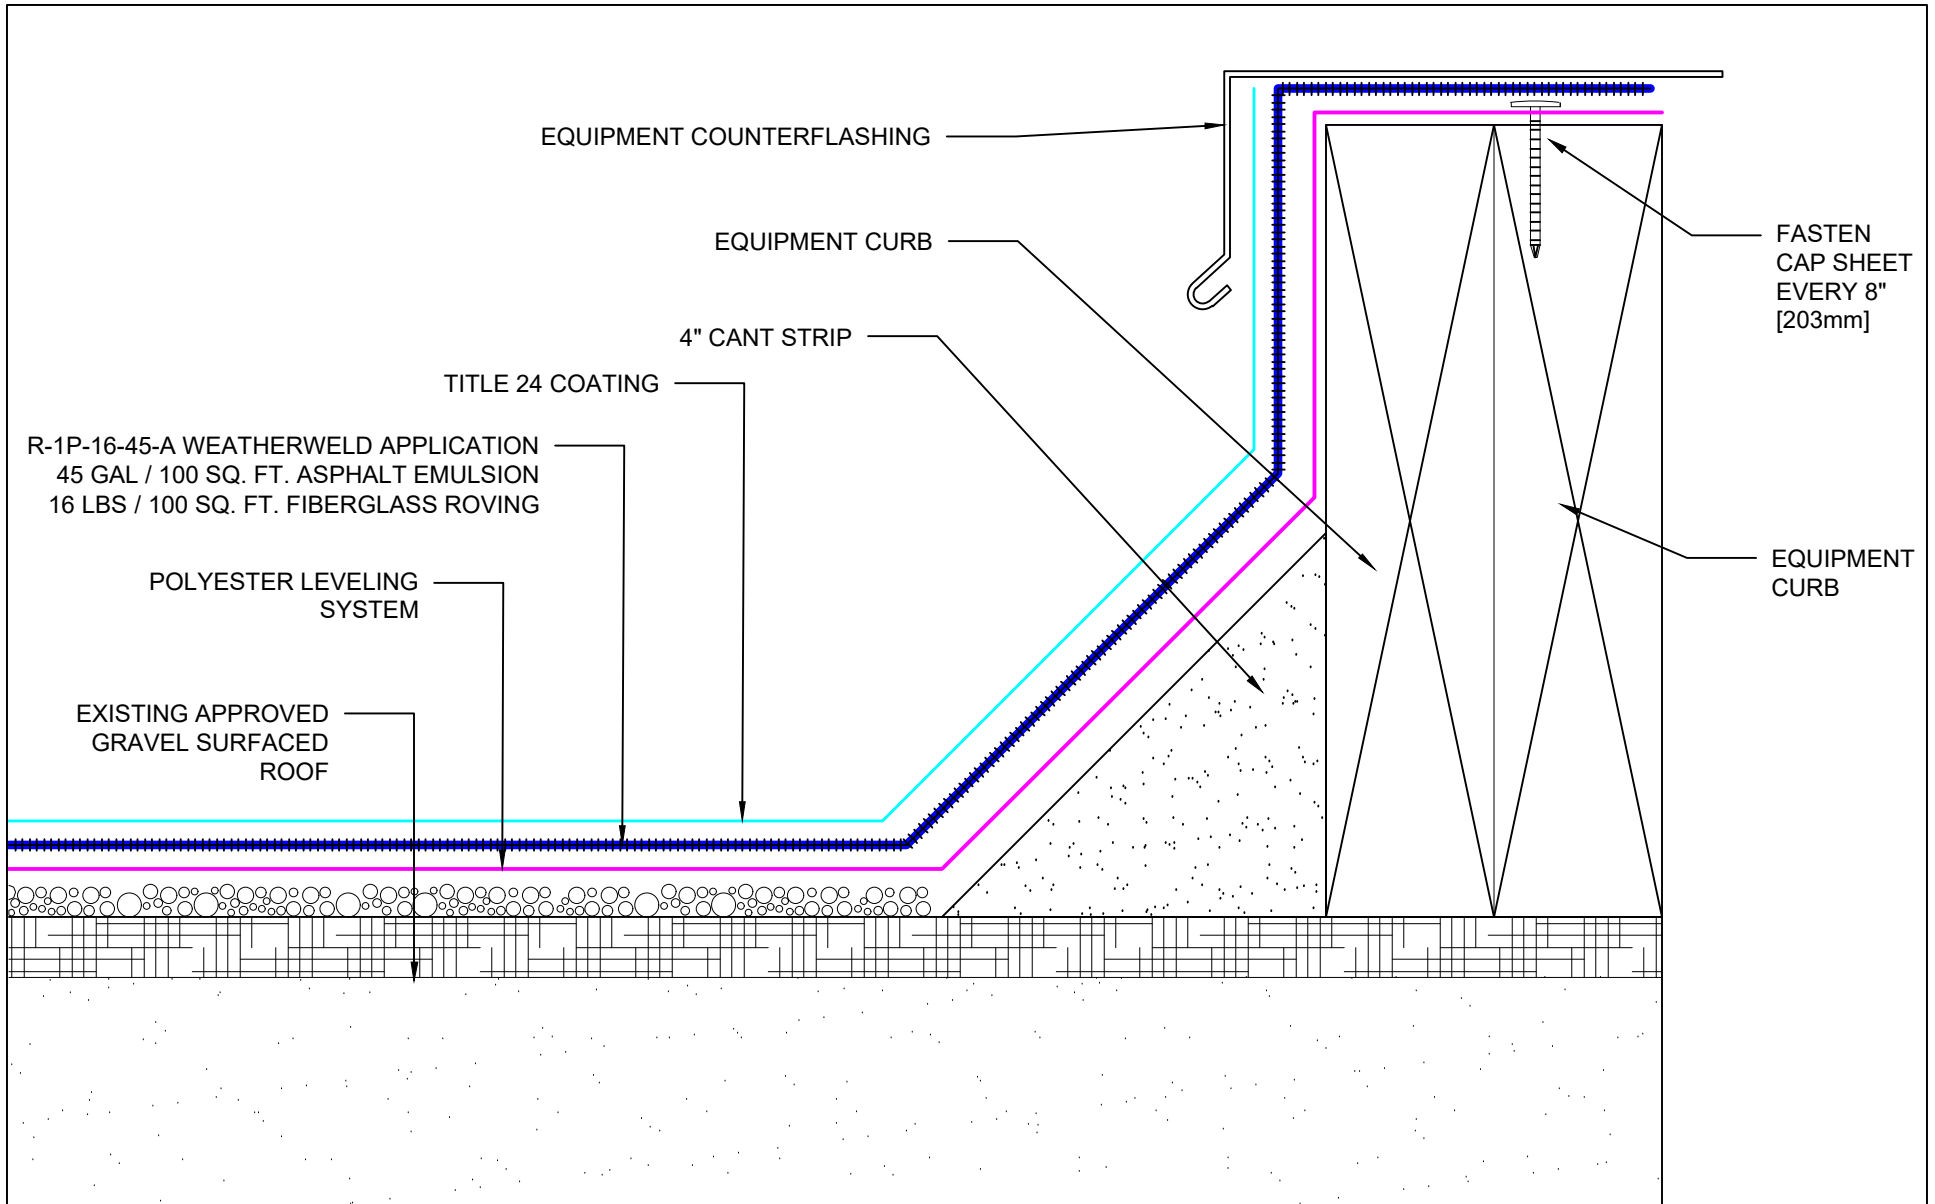

<p>SYSTEM:</p> <p>R-1P-16-45-A</p>	<p>WEATHERWELD <small>A DIVISION OF LIQUIFORM TECHNOLOGIES, INC.</small></p> <p>9757 7th Street Suite 803 Rancho Cucamonga, CA 91730-5297 (888) 440-3224 www.weatherweld.com</p>	<p>PREPARED FOR:</p>			
<p>DRAWING TITLE: EQUIPMENT PAD FLASHING</p>	<p>DESIGNED BY:</p>	<p>DRAWN BY:</p>	<p>CHECKED BY:</p>	<p>DATE: 11/11/20</p>	<p>SCALE: NTS</p>

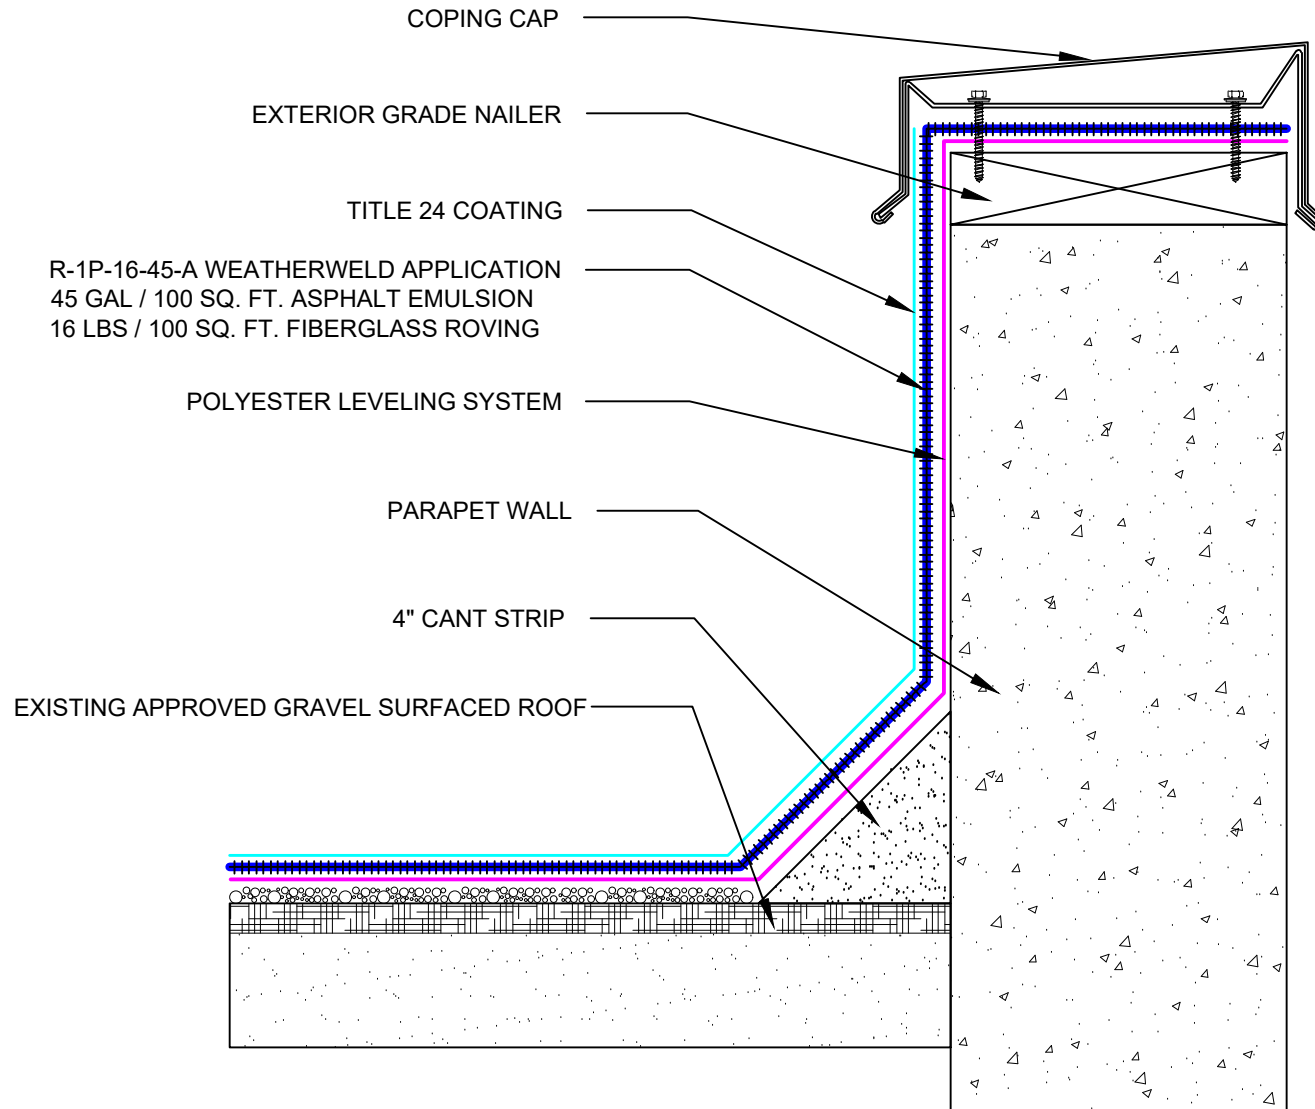

SYSTEM:

R-1P-16-45-A

WEATHERWELD

A DIVISION OF LIQUIFORM TECHNOLOGIES, INC.

9757 7th Street
Suite 803
Rancho Cucamonga, CA 91730-5297
(888) 440-3224
www.weatherweld.com

PREPARED FOR:

DRAWING TITLE:

PARAPET WALL FLASHING

DESIGNED BY:

DRAWN BY:


CHECKED BY:

DATE:


11/11/20

SCALE:

NTS

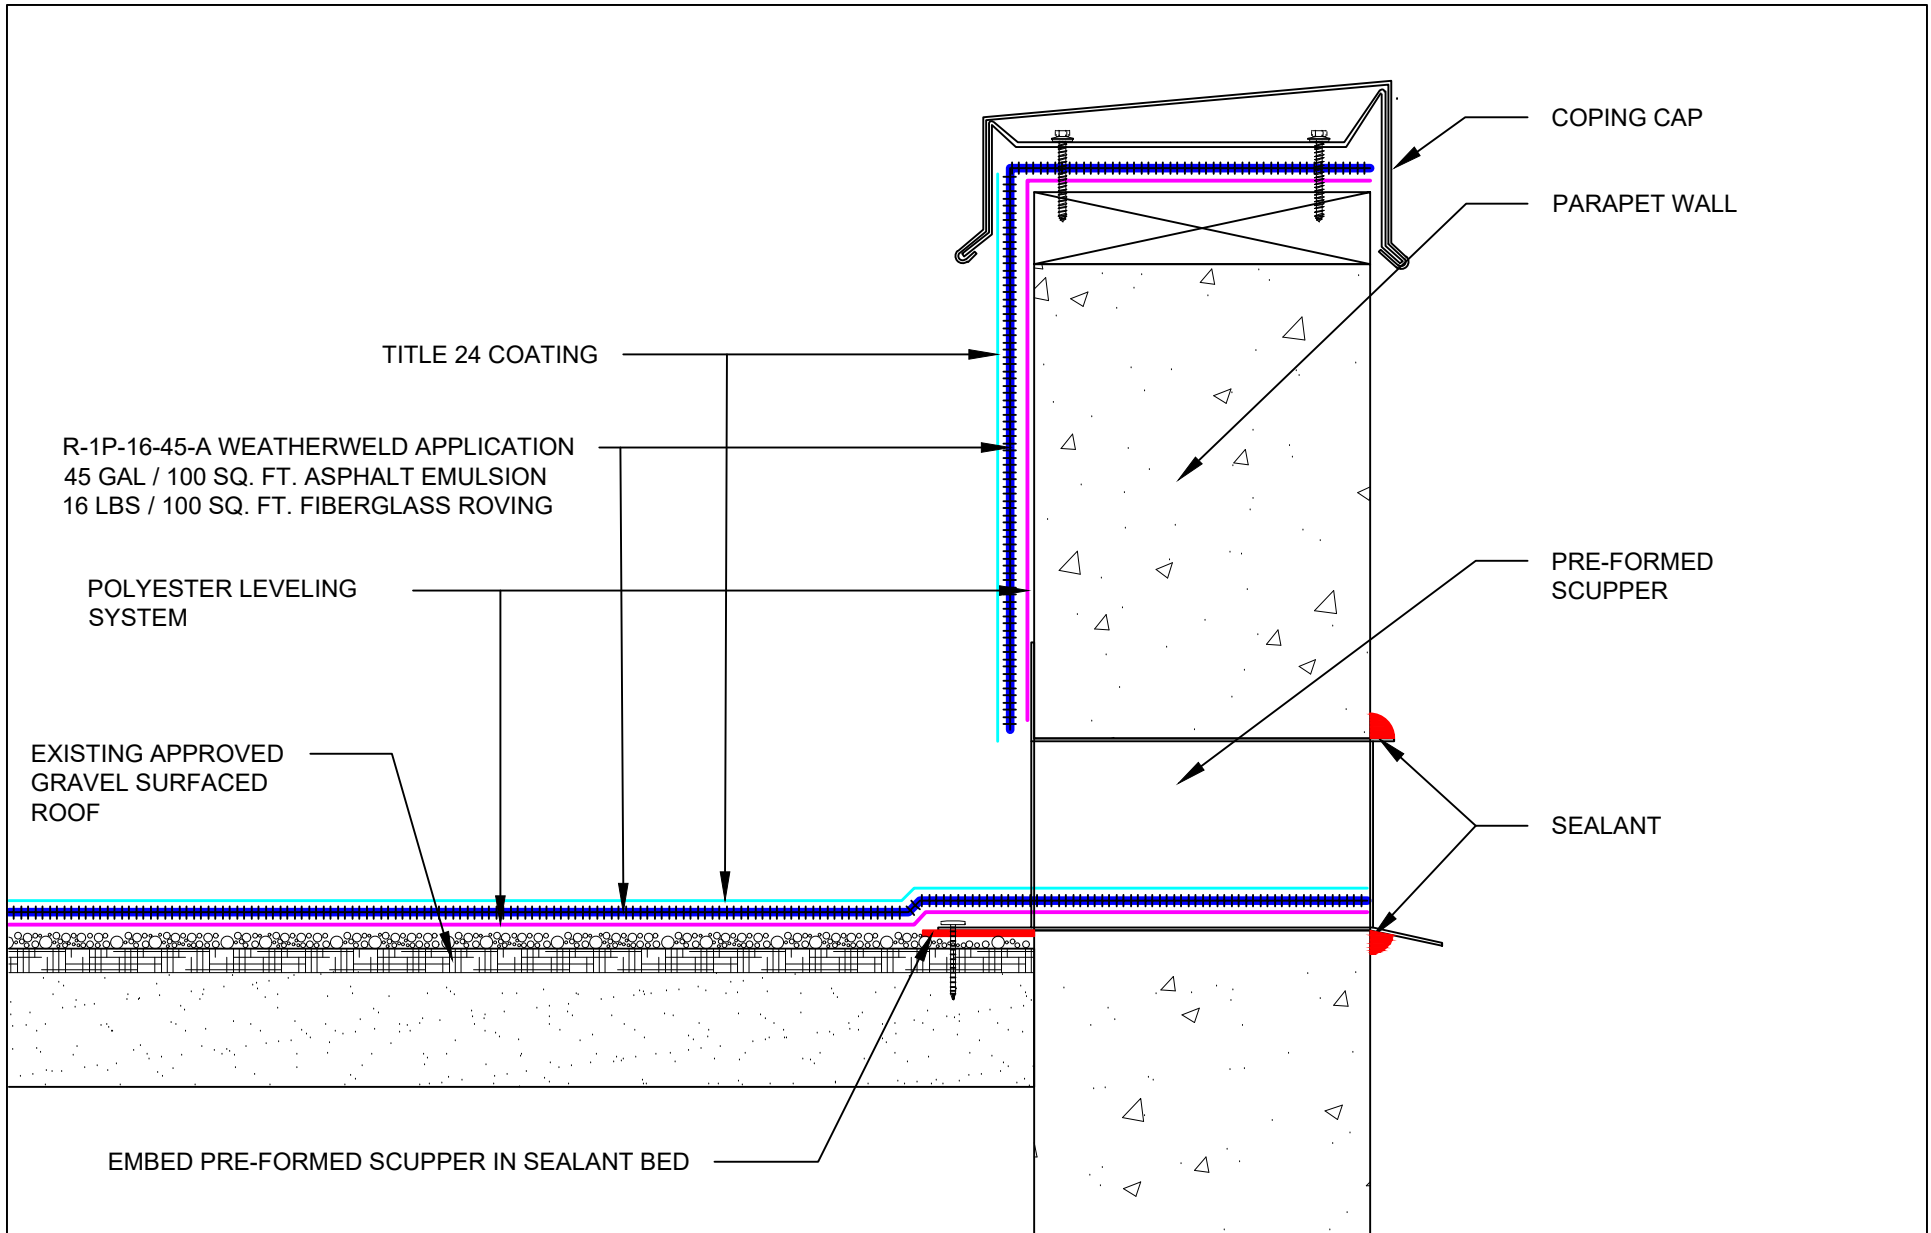

<p>SYSTEM:</p> <p>R-1P-16-45-A</p>	<p>WEATHERWELD <small>A DIVISION OF LIQUIFORM TECHNOLOGIES, INC.</small></p> <p>9757 7th Street Suite 803 Rancho Cucamonga, CA 91730-5297 (888) 440-3224 www.weatherweld.com</p>	<p>PREPARED FOR:</p>			
<p>DRAWING TITLE: SCUPPER FLASHING</p>	<p>DESIGNED BY:</p>	<p>DRAWN BY:</p>	<p>CHECKED BY:</p>	<p>DATE: 11/11/20</p>	<p>SCALE: NTS</p>

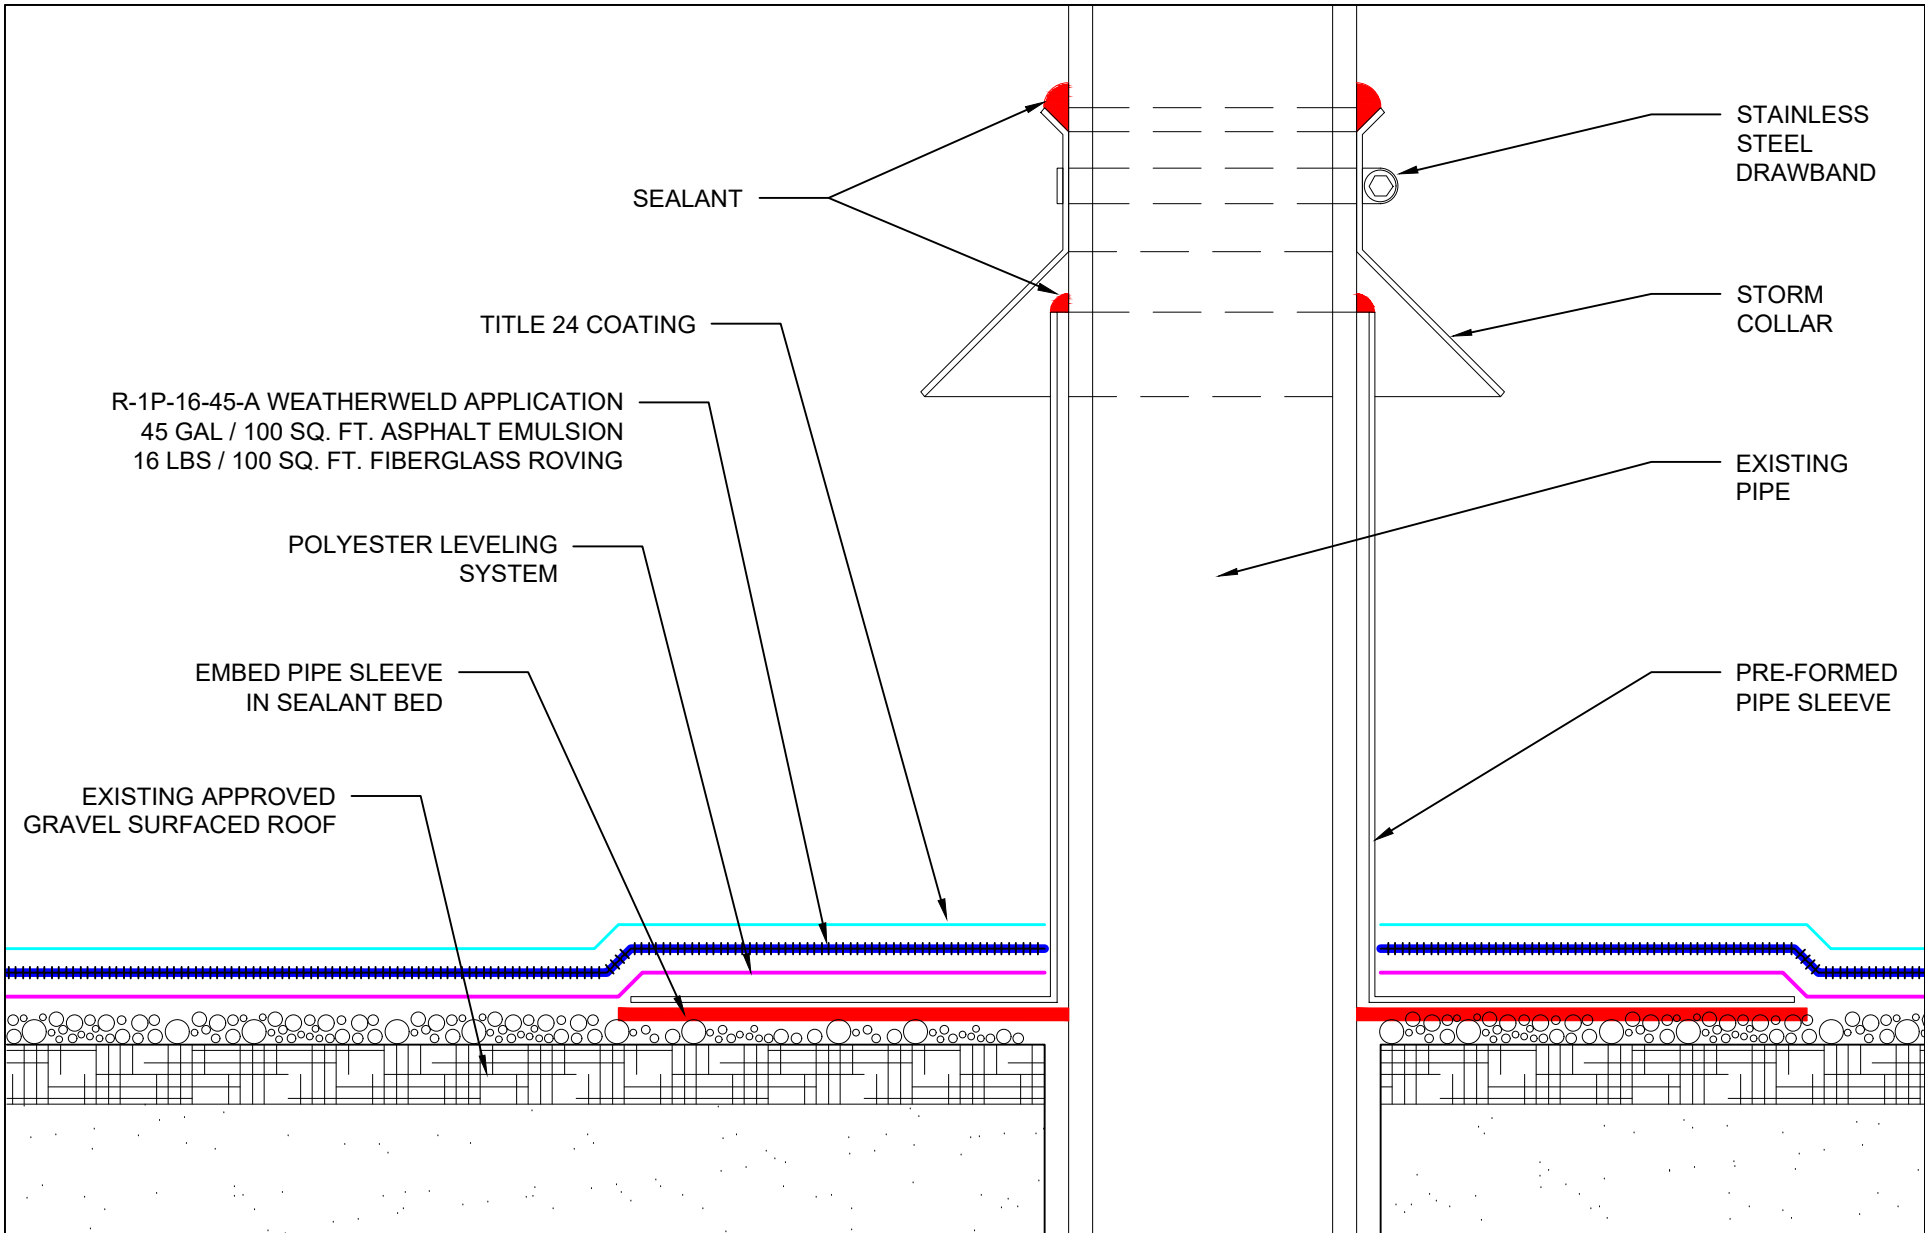

SYSTEM:

R-1P-16-45-A

WEATHERWELD
 A DIVISION OF LIQUIFORM TECHNOLOGIES, INC.
 9757 7th Street
 Suite 803
 Rancho Cucamonga, CA 91730-5297
 (888) 440-3224
 www.weatherweld.com

PREPARED FOR:

DRAWING TITLE:
PIPE FLASHING

DESIGNED BY:

DRAWN BY:

CHECKED BY:

DATE:
 11/11/20

SCALE:
 NTS